



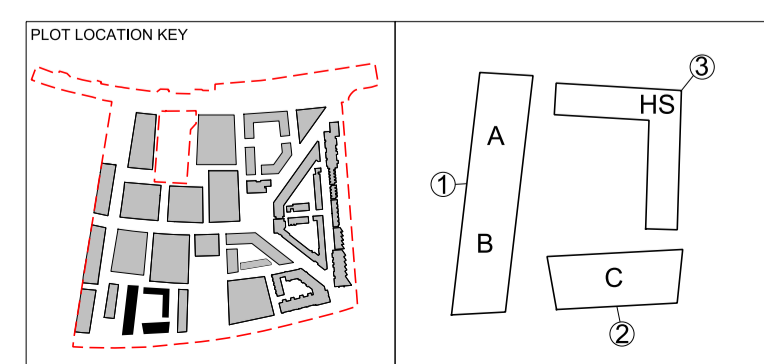

Amendment P1 Issued for Planning Date 07.07.14



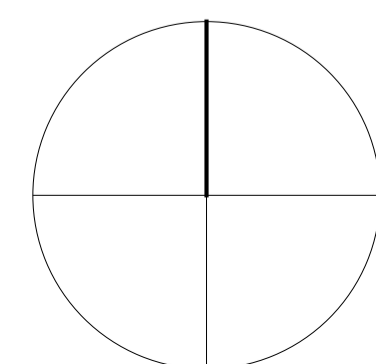


FelldenCleggBradleyStudios
LLP
Bath Brewery
Toll Bridge Road
Bath BA1 7DE
t 01225 852545
f 01225 852528
e bath@fcbstudios.com

ROYAL WHARF
PLOT 16 LEVEL 00
Job/Drawing No 1752-P-16-100 P1
Amendment
Scale 1:250 (1:500 @ A3)
Date JULY 2014
Drawn
Do not scale
Original printed at A1
All dimensions to be checked on site



Amendment	Date
P1 Issued for Planning	07.07.14

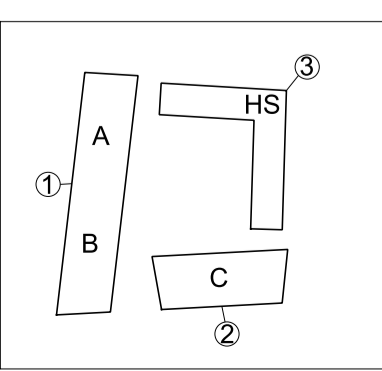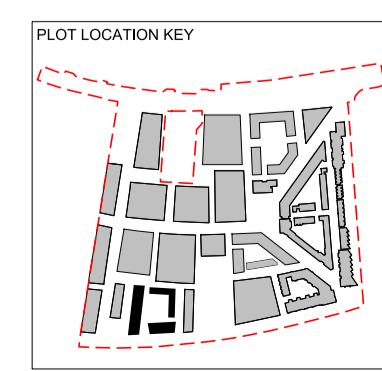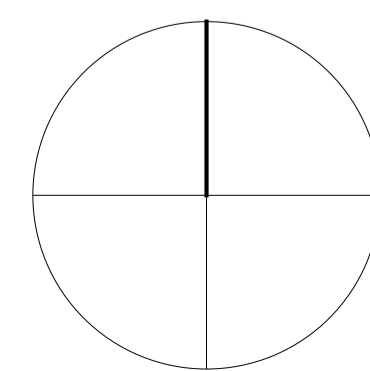

FelldenCleggBradleyStudios
LLP
Bath Brewery
Toll Bridge Road
Bath BA1 7DE
t 01225 852545
f 01225 852528
e bath@fcbstudios.com

ROYAL WHARF
PLOT 16 LEVEL 01

Do not scale
Original printed at A1




Job/Drawing No Amendment
1752-P-16-101 P1

Scale 1:250 (1:500 @ A3)
Date JULY 2014
Drawn

All dimensions to be checked on site



Amendment	Date
P1 Issued for Planning	07.07.14

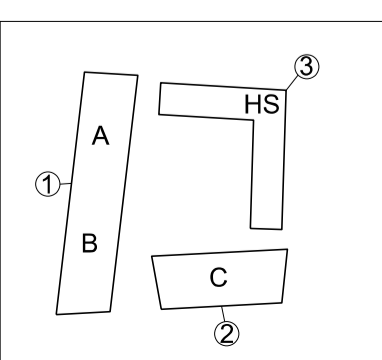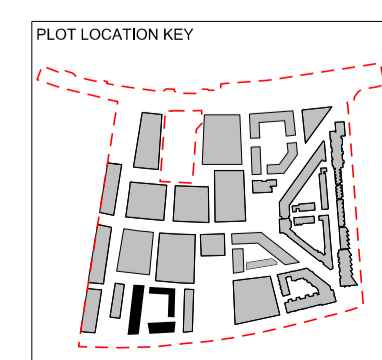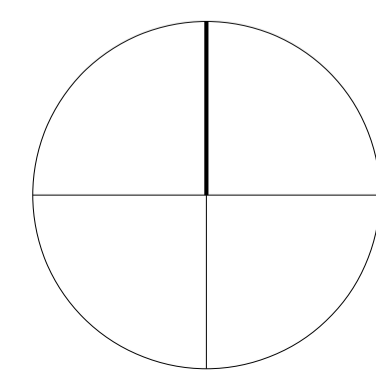

FeildenCleggBradleyStudios
 LLP
 Bath Brewery
 Toll Bridge Road
 Bath BA1 7DE
 t 01225 852545
 f 01225 852528
 e bath@fcbstudios.com

ROYAL WHARF
 PLOT 16 LEVEL 02

Do not scale
 Original printed at A1




Job/Drawing No Amendment
 1752-P-16-102 P1

Scale 1:250 (1:500 @ A3)
 Date JULY 2014
 Drawn

All dimensions to be checked on site



Amendment	Date
P1 Issued for Planning	07.07.14

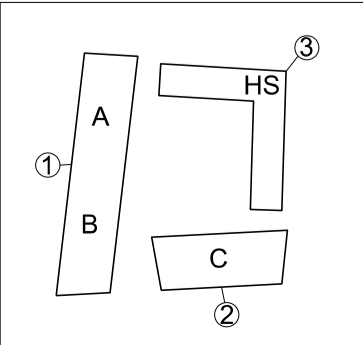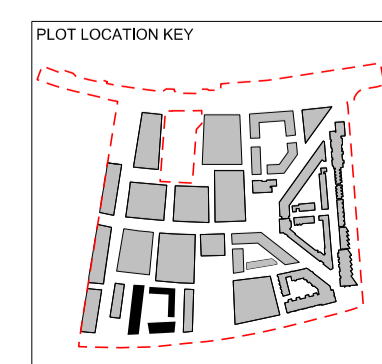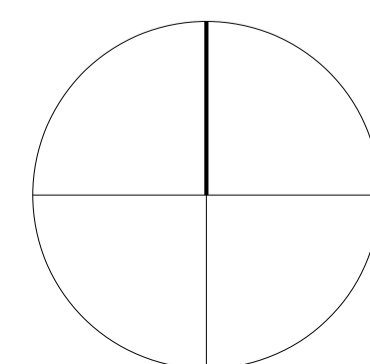

FelldenCleggBradleyStudios
LLP
Bath Brewery
Toll Bridge Road
Bath BA1 7DE
t 01225 852545
f 01225 852528
e bath@fcbstudios.com

ROYAL WHARF
PLOT 16 LEVEL 03

Do not scale
Original printed at A1

Job/Drawing No Amendment
1752-P-16-103 P1

Scale 1:250 (1:500 @ A3)
Date JULY 2014
Drawn

All dimensions to be checked on site

Plot 14




Plot 17

Plot 15

F.F.L. +17.900

F.F.L. +17.700

Amendment	Date
P1 Issued for Planning	07.07.14

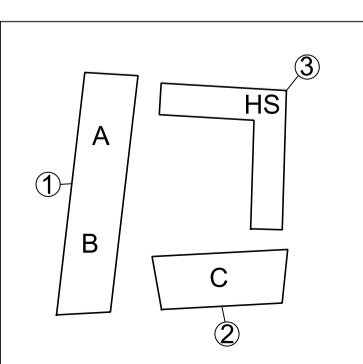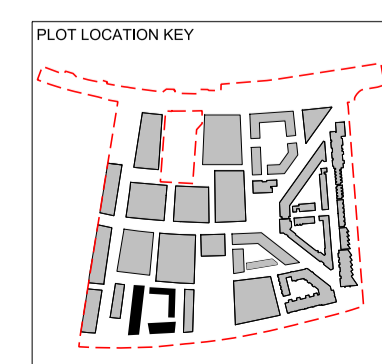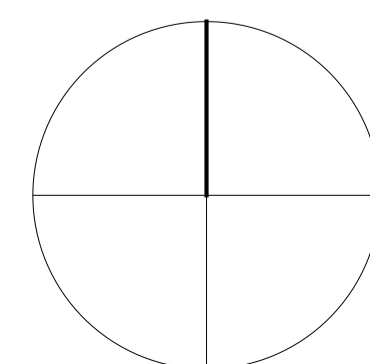

FelldenCleggBradleyStudios
LLP
Bath Brewery
Toll Bridge Road
Bath BA1 7DE
t 01225 852545
f 01225 852528
e bath@fcbstudios.com

ROYAL WHARF
PLOT 16 LEVEL 05_07


Job/Drawing No Amendment
1752-P-16-105 P1

Scale 1:250 (1:500 @ A3)
Date JULY 2014
Drawn




Do not scale

All dimensions to be checked on site

Original printed at A1

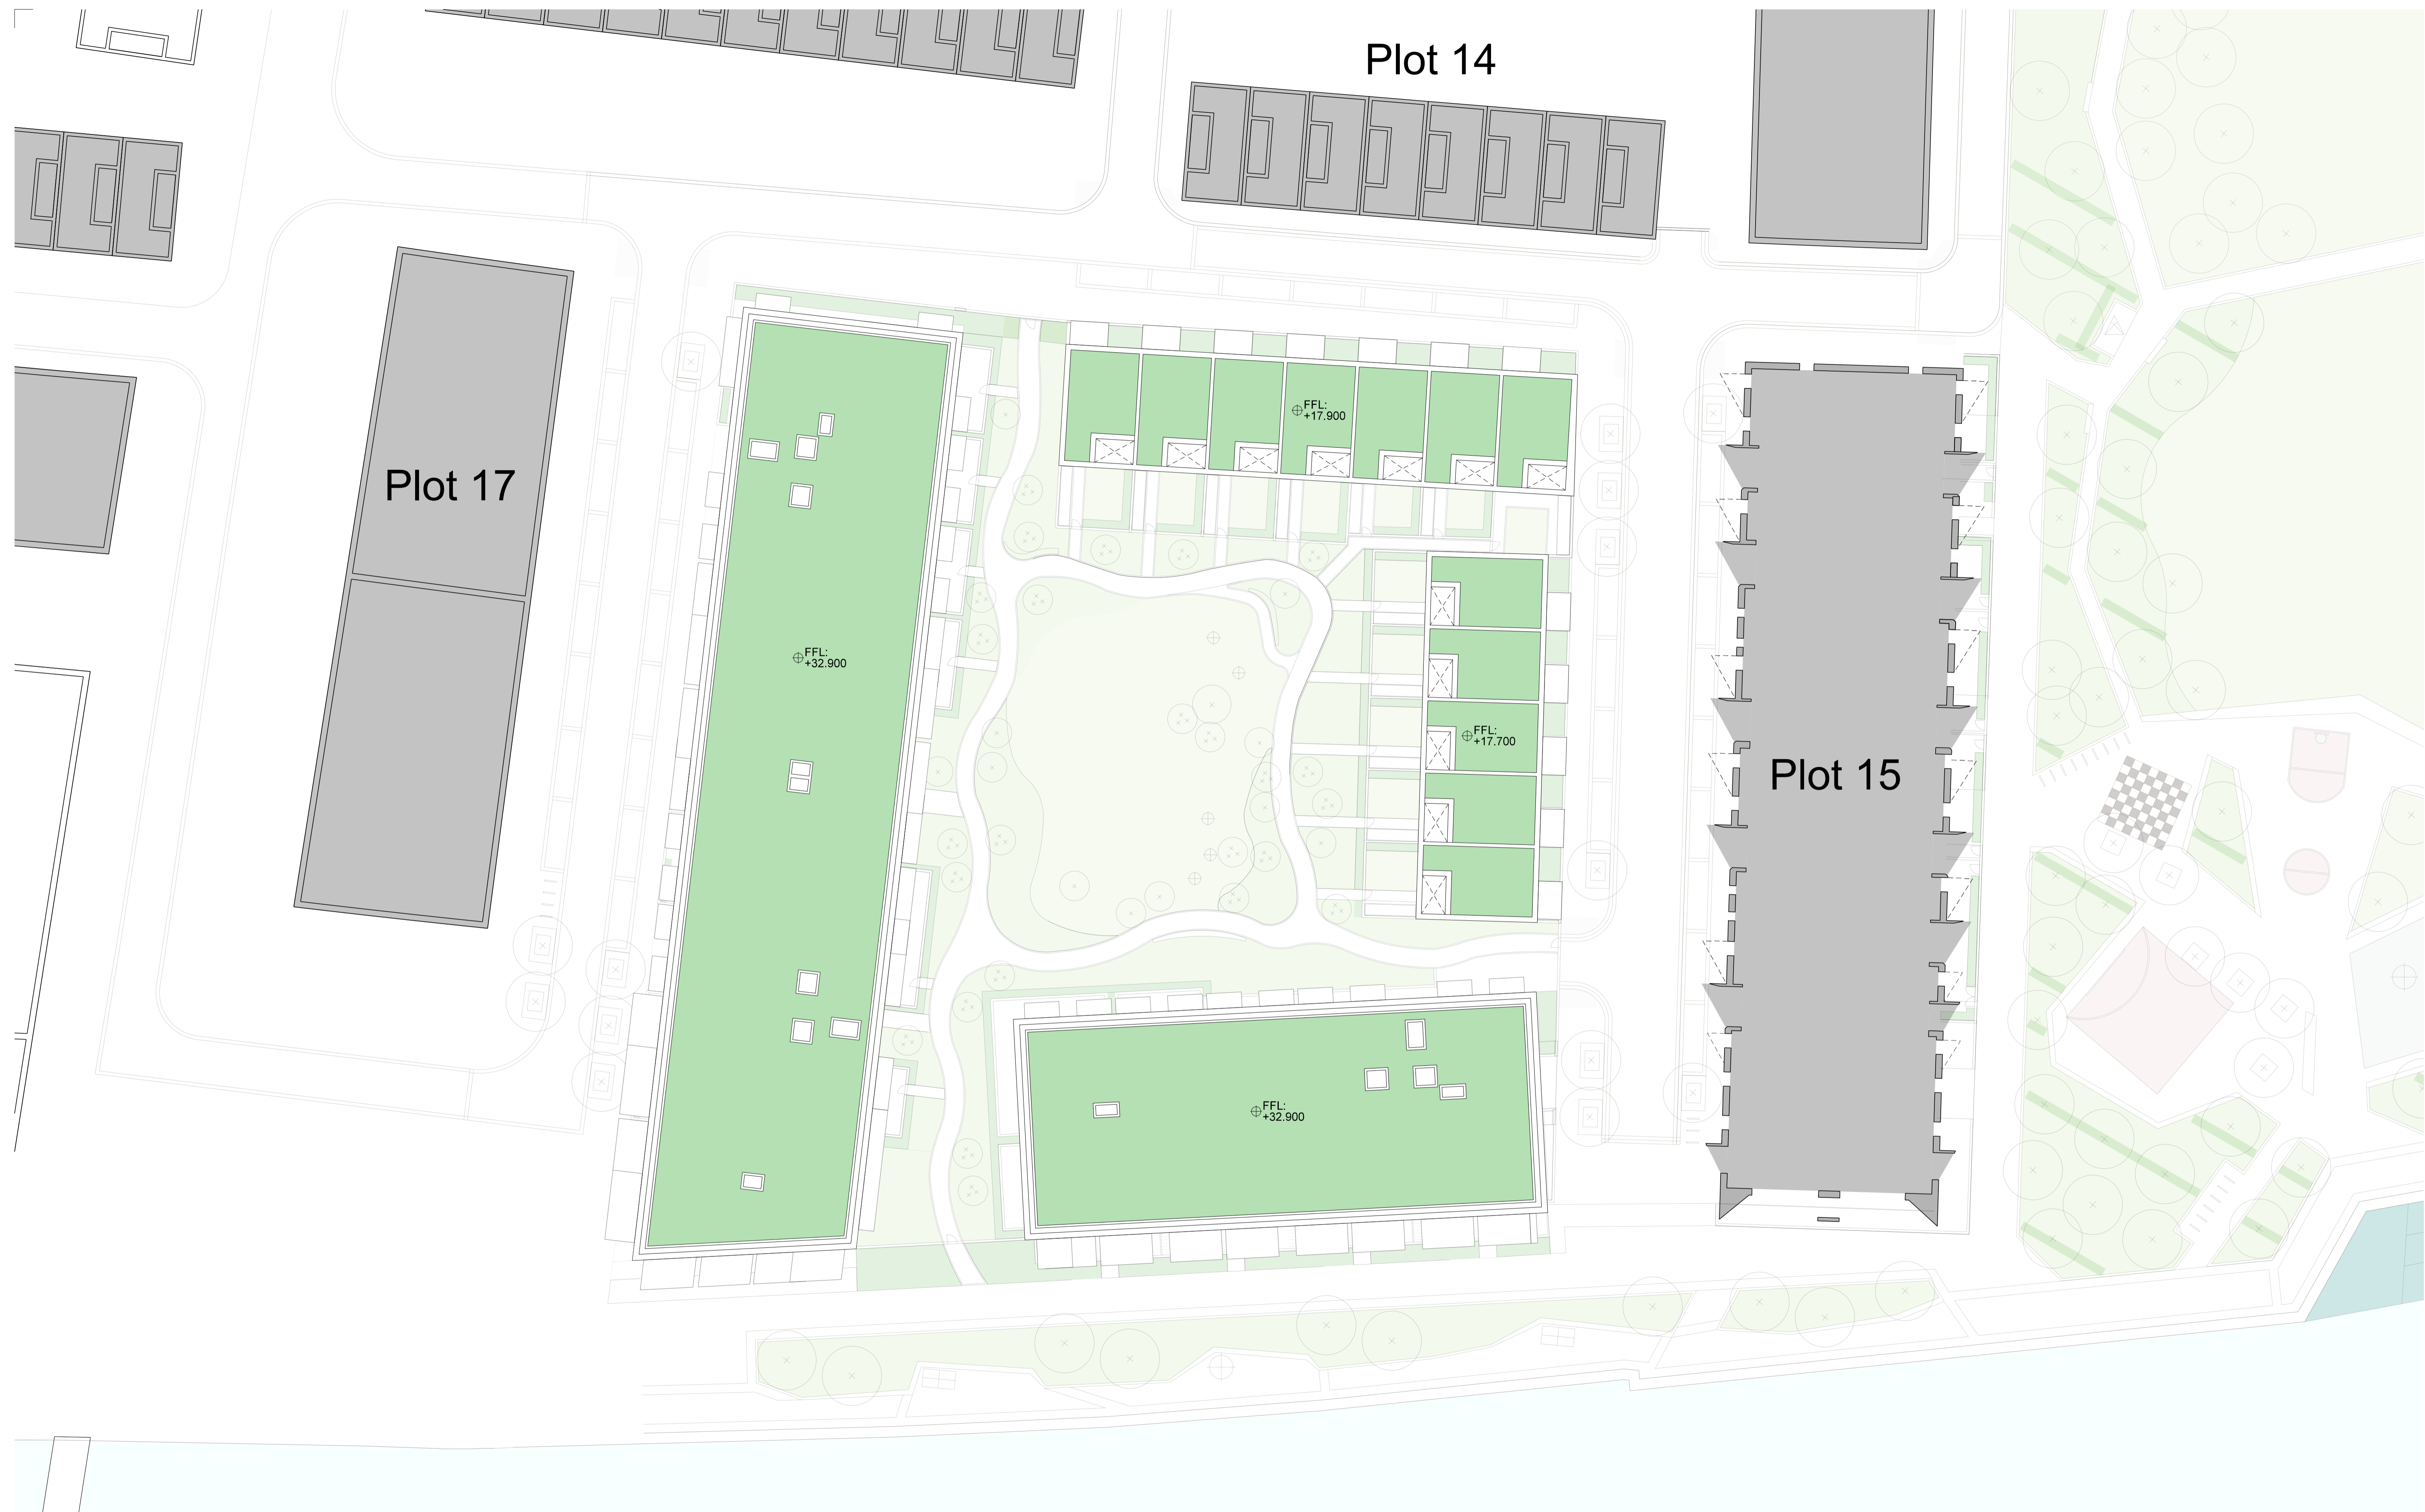

Amendment P1 Issued for Planning Date 07.07.14

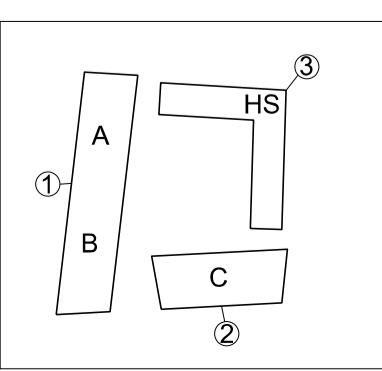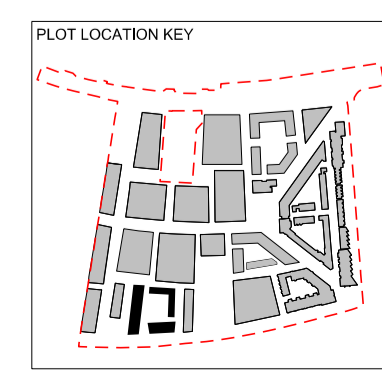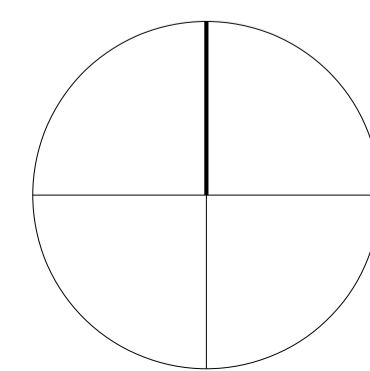

FeildenCleggBradleyStudios LLP
 Bath Brewery
 Toll Bridge Road
 Bath BA1 7DE
 t 01225 852545
 f 01225 852528
 e bath@fcbstudios.com

ROYAL WHARF
 PLOT 16 ROOF PLAN

Do not scale
 Original printed at A1

Job/Drawing No 1752-P-16-109 P1
 Amendment

Scale 1:250 (1:500 @ A3)
 Date JULY 2014
 Drawn

All dimensions to be checked on site



P 200.01 EAST ELEVATION



P 200.02 WEST (COURTYARD) ELEVATION


Amendment	Date
P1 Issued for Planning	07.07.14

MATERIAL KEY

- 01 WHITE CONCRETE
- 02 FULL HEIGHT GLAZING
- 03 TEXTURED CLADDING PANEL
- 04 METAL PARAPET
- 05 GLASS BALUSTRADE
- 06 METAL BALUSTRADE
- 07 BRICK

- 08 JULIET BALCONY WITH METAL BALUSTRADE

PLOT LOCATION KEY

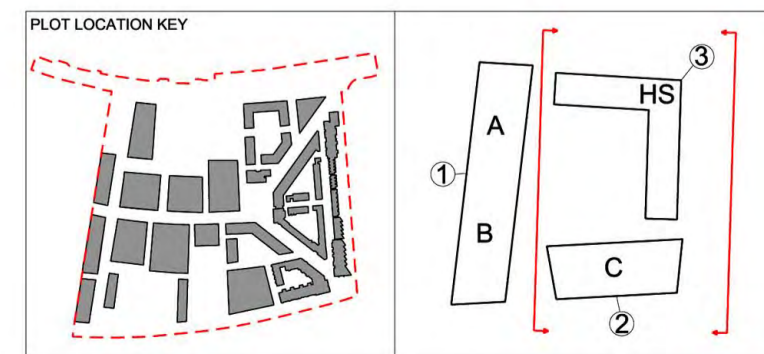

FelldenCleggBradleyStudios
LLP
Bath Brewery
Toll Bridge Road
Bath BA1 7DE
t 01225 852545
f 01225 852528
e bath@fcbstudios.com

ROYAL WHARF
PLOT 16
ELEVATIONS

Do not scale
Original printed at A1

Job/Drawing No
1752-P-16-200
Amendment
P1
Scale
1:250 (1:500 @ A3)
Date
JULY 2014
Drawn

All dimensions to be checked on site



P 201.01 EAST (COURTYARD) ELEVATION




P 201.02 WEST ELEVATION

Amendment	Date
P1 Issued for Planning	07.07.14

MATERIAL KEY

- 01 WHITE CONCRETE
- 02 FULL HEIGHT GLAZING
- 03 TEXTURED CLADDING PANEL
- 04 METAL PARAPET
- 05 GLASS BALUSTRADE
- 06 METAL BALUSTRADE
- 07 BRICK

- 08 JULIET BALCONY WITH METAL BALUSTRADE

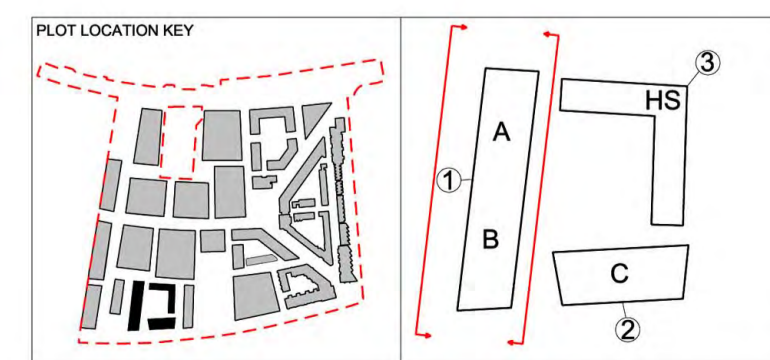

FelldenCleggBradleyStudios
LLP
Bath Brewery
Toll Bridge Road
Bath BA1 7DE
t 01225 852545
f 01225 852528
e bath@fcbstudios.com

ROYAL WHARF	Job/Drawing No	Amendment
PLOT 16	1752-P-16-201	P1
ELEVATIONS	Scale 1:250 (1:500 @ A3)	Date JULY 2014
Do not scale	Drawn	All dimensions to be checked on site

Original printed at A1



P 202.01 SOUTH (COURTYARD) ELEVATION




P 202.02 NORTH ELEVATION

Amendment	Date
P1 Issued for Planning	07.07.14

MATERIAL KEY

- 01 WHITE CONCRETE
- 02 FULL HEIGHT GLAZING
- 03 TEXTURED CLADDING PANEL
- 04 METAL PARAPET
- 05 GLASS BALUSTRADE
- 06 METAL BALUSTRADE
- 07 BRICK

- 08 JULIET BALCONY WITH METAL BALUSTRADE

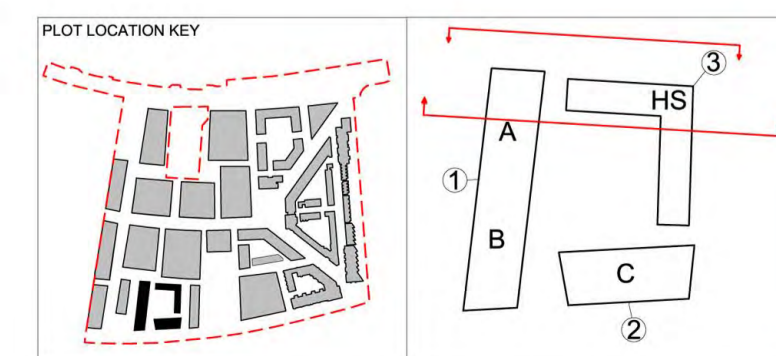

FeildenCleggBradleyStudios
LLP
Bath Brewery
Toll Bridge Road
Bath BA1 7DE
t 01225 852545
f 01225 852528
e bath@fcbstudios.com

ROYAL WHARF
PLOT 16
ELEVATIONS

Do not scale
Original printed at A1

Job/Drawing No 1752-P-16-202
Amendment P1
Scale 1:250 (1:500 @ A3)
Date JULY 2014
Drawn

All dimensions to be checked on site



P 203.01 NORTH (COURTYARD) ELEVATION




P 203.02 SOUTH ELEVATION

Amendment	Date
P1 Issued for Planning	07.07.14

MATERIAL KEY

- 01 WHITE CONCRETE
- 02 FULL HEIGHT GLAZING
- 03 TEXTURED CLADDING PANEL
- 04 METAL PARAPET
- 05 GLASS BALUSTRADE
- 06 METAL BALUSTRADE
- 07 BRICK

- 08 JULIET BALCONY WITH METAL BALUSTRADE

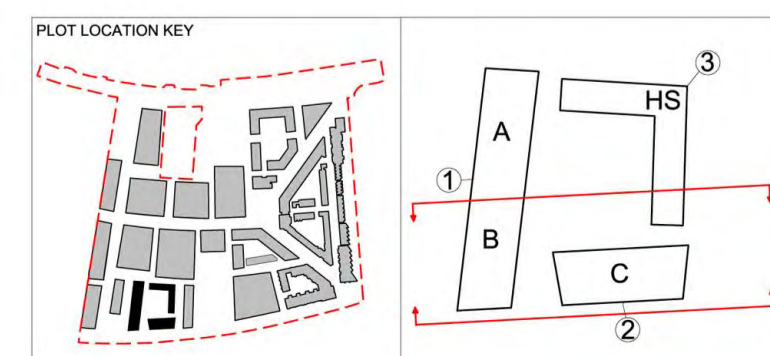

FelldenCleggBradleyStudios
LLP
Bath Brewery
Toll Bridge Road
Bath BA1 7DE
t 01225 852545
f 01225 852528
e bath@fcbstudios.com

ROYAL WHARF
PLOT 16
ELEVATIONS

Do not scale
Original printed at A1

Job/Drawing No 1752-P-16-203
Amendment P1
Scale 1:250 (1:500 @ A3)
Date JULY 2014
Drawn



All dimensions to be checked on site



P 210.01 BAY STUDY-TYPICAL STREET/ RIVER ELEVATION


P 210.02 TYPICAL FACADE SECTION

Amendment	Date
P1 Issued for Planning	07.07.14

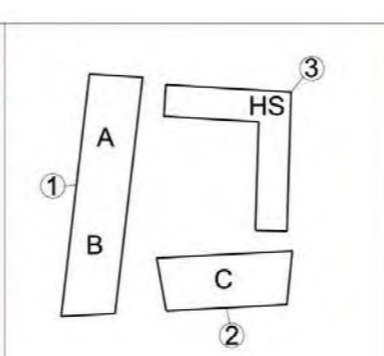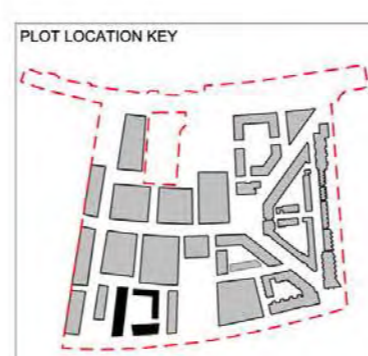



FeildenCleggBridleyStudios
LLP
Bath Brewery
Toll Bridge Road
Bath BA1 7DE
t 01225 852545
f 01225 852528
e bath@fcstudios.com

Job/Drawing No	Amendment
ROYAL WHARF PLOT 16 ELEVATIONAL BAY STUDIES	1752-P-16-210 P1
Scale	1:50 (1:100 @ A3)
Date	JULY 2014
Drawn	
Do not scale	
Original printed at A1	All dimensions to be checked on site

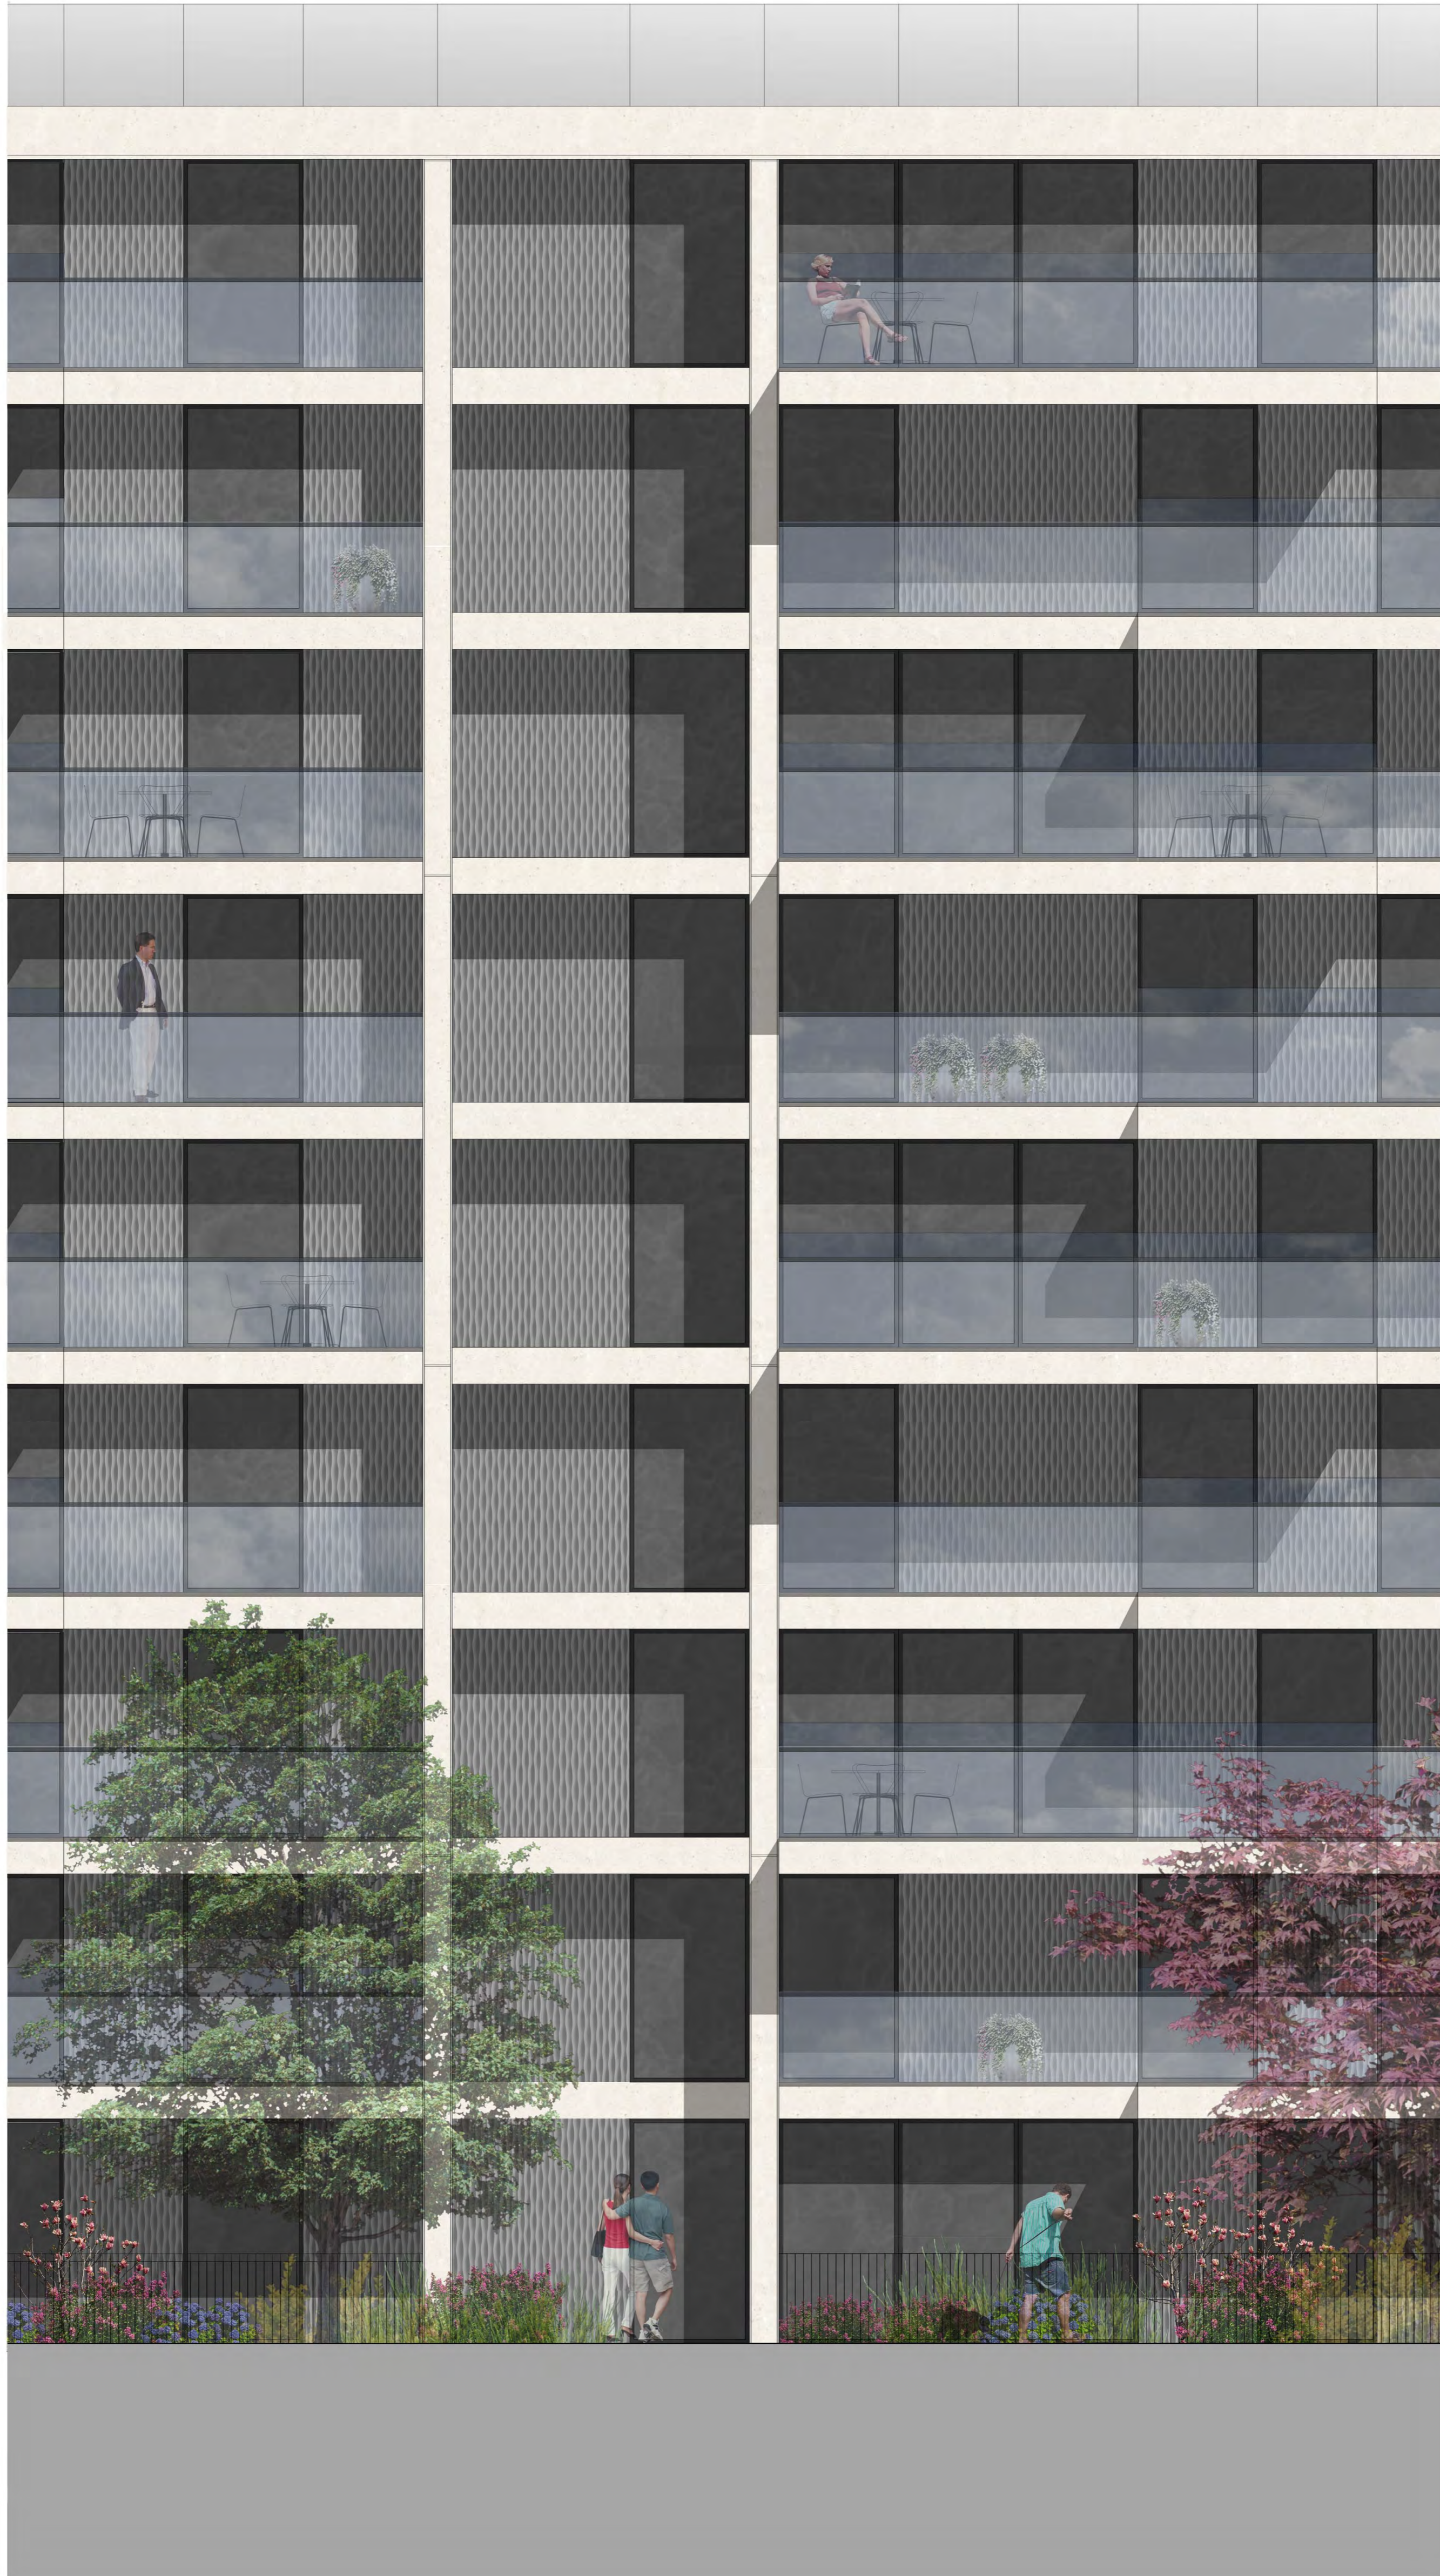

P 210.01 BAY STUDY-TYPICAL COURTYARD ELEVATION

Amendment	Date
P1 Issued for Planning	07.07.14

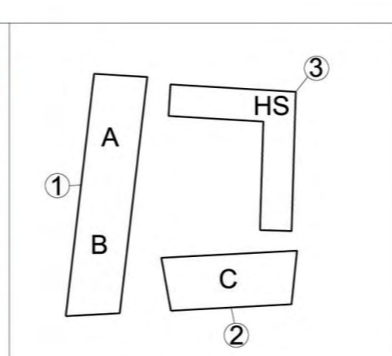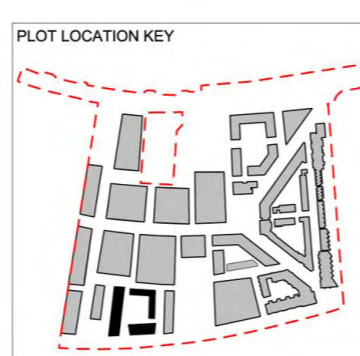

FeildenCleggBridleyStudios
 LLP
 Bath Brewery
 Toll Bridge Road
 Bath BA1 7DE
 t 01225 852545
 f 01225 852528
 e bath@fcbstudios.com

ROYAL WHARF
 PLOT 16
 ELEVATIONAL BAY STUDIES

Job/Drawing No 1752-P-16-211
 Amendment P1
 Scale 1:50 (1:100 @ A3)
 Date JULY 2014
 Drawn
 All dimensions to be checked on site

Do not scale
 Original printed at A1





P 212.01 BAY STUDY-TYPICAL TOWN HOUSE STREET ELEVATION




P 212.02 BAY STUDY-TYPICAL TOWN HOUSE COURTYARD ELEVATION

Amendment	Date
P1 Issued for Planning	07.07.14

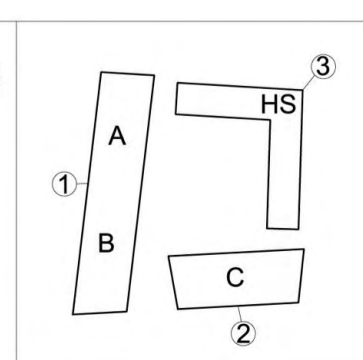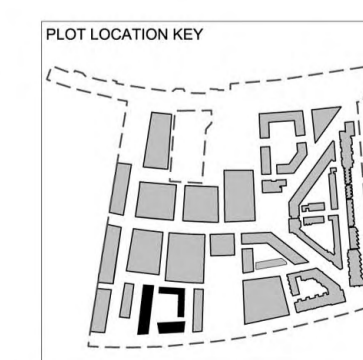


FeildenCleggBradleyStudios
LLP
Bath Brewery
Toll Bridge Road
Bath BA1 7DE
t 01225 852545
f 01225 852528
e bath@fcbstudios.com

ROYAL WHARF	Job/Drawing No	Amendment
PLOT 16	1752-P-16-212	P1
ELEVATIONAL BAY STUDIES	Scale 1:50 (1:100 @ A3)	Date JULY 2014
	Drawn	
Do not scale	All dimensions to be checked on site	
Original printed at A1		

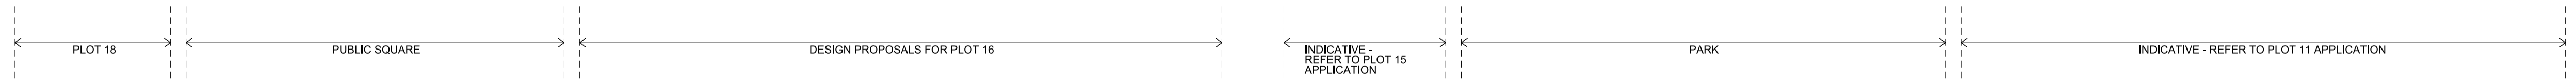

P 250.01 SOUTH RIVER ELEVATION

Amendment	Date
P1 Issued for Planning	07.07.14

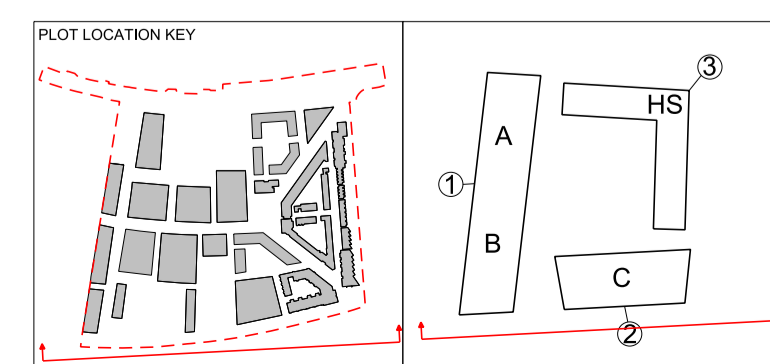

FeildenCleggBradleyStudios
LLP
Twenty
Tottenham Street
London
W1T 4RF
t 020 73235737
f 020 73235720
e london@fcbstudios.com

Amendment	Job/Drawing No	Amendment	Date
ROYAL WHARF PLOT 16 SOUTH RIVER ELEVATION	1752-P-16-250	P1	Scale 1:500 (1:1000 @ A3) Date JULY 2014 Drawn
Do not scale	All dimensions to be checked on site		
Original printed at A1			





P 300.01 SECTION AA



P 300.02 SECTION BB

Amendment	Date
P1 Issued for Planning	07.07.14

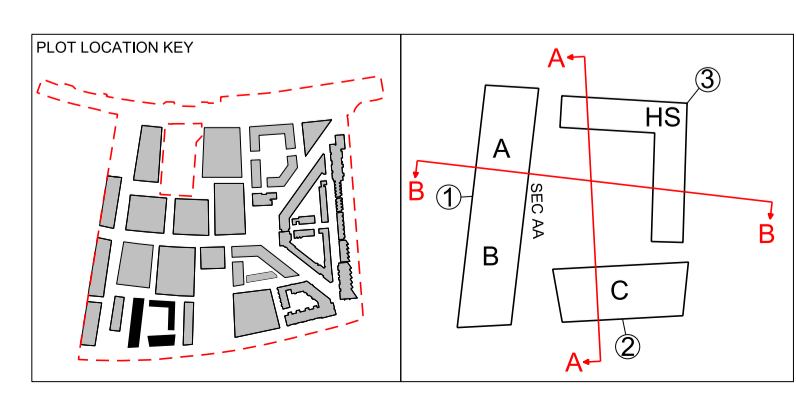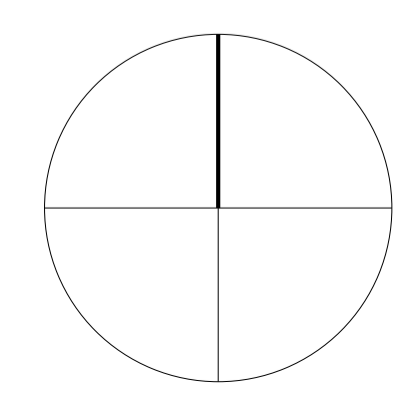

Fildes Clegg Bradley Studios
LLP
Bath Brewery
Toll Bridge Road
Bath BA1 7DE
t 01225 852545
f 01225 852528
e bath@fcbstudios.com

ROYAL WHARF
PLOT 16
SECTIONS
Do not scale
Original printed at A1

Job/Drawing No Amendment
1752-P-16-300 P1
Scale 1:250 (1:500 @ A3)
Date JULY 2014
Drawn
All dimensions to be checked on site

