


## ROOF ANGLE

A B C D D E F H G H

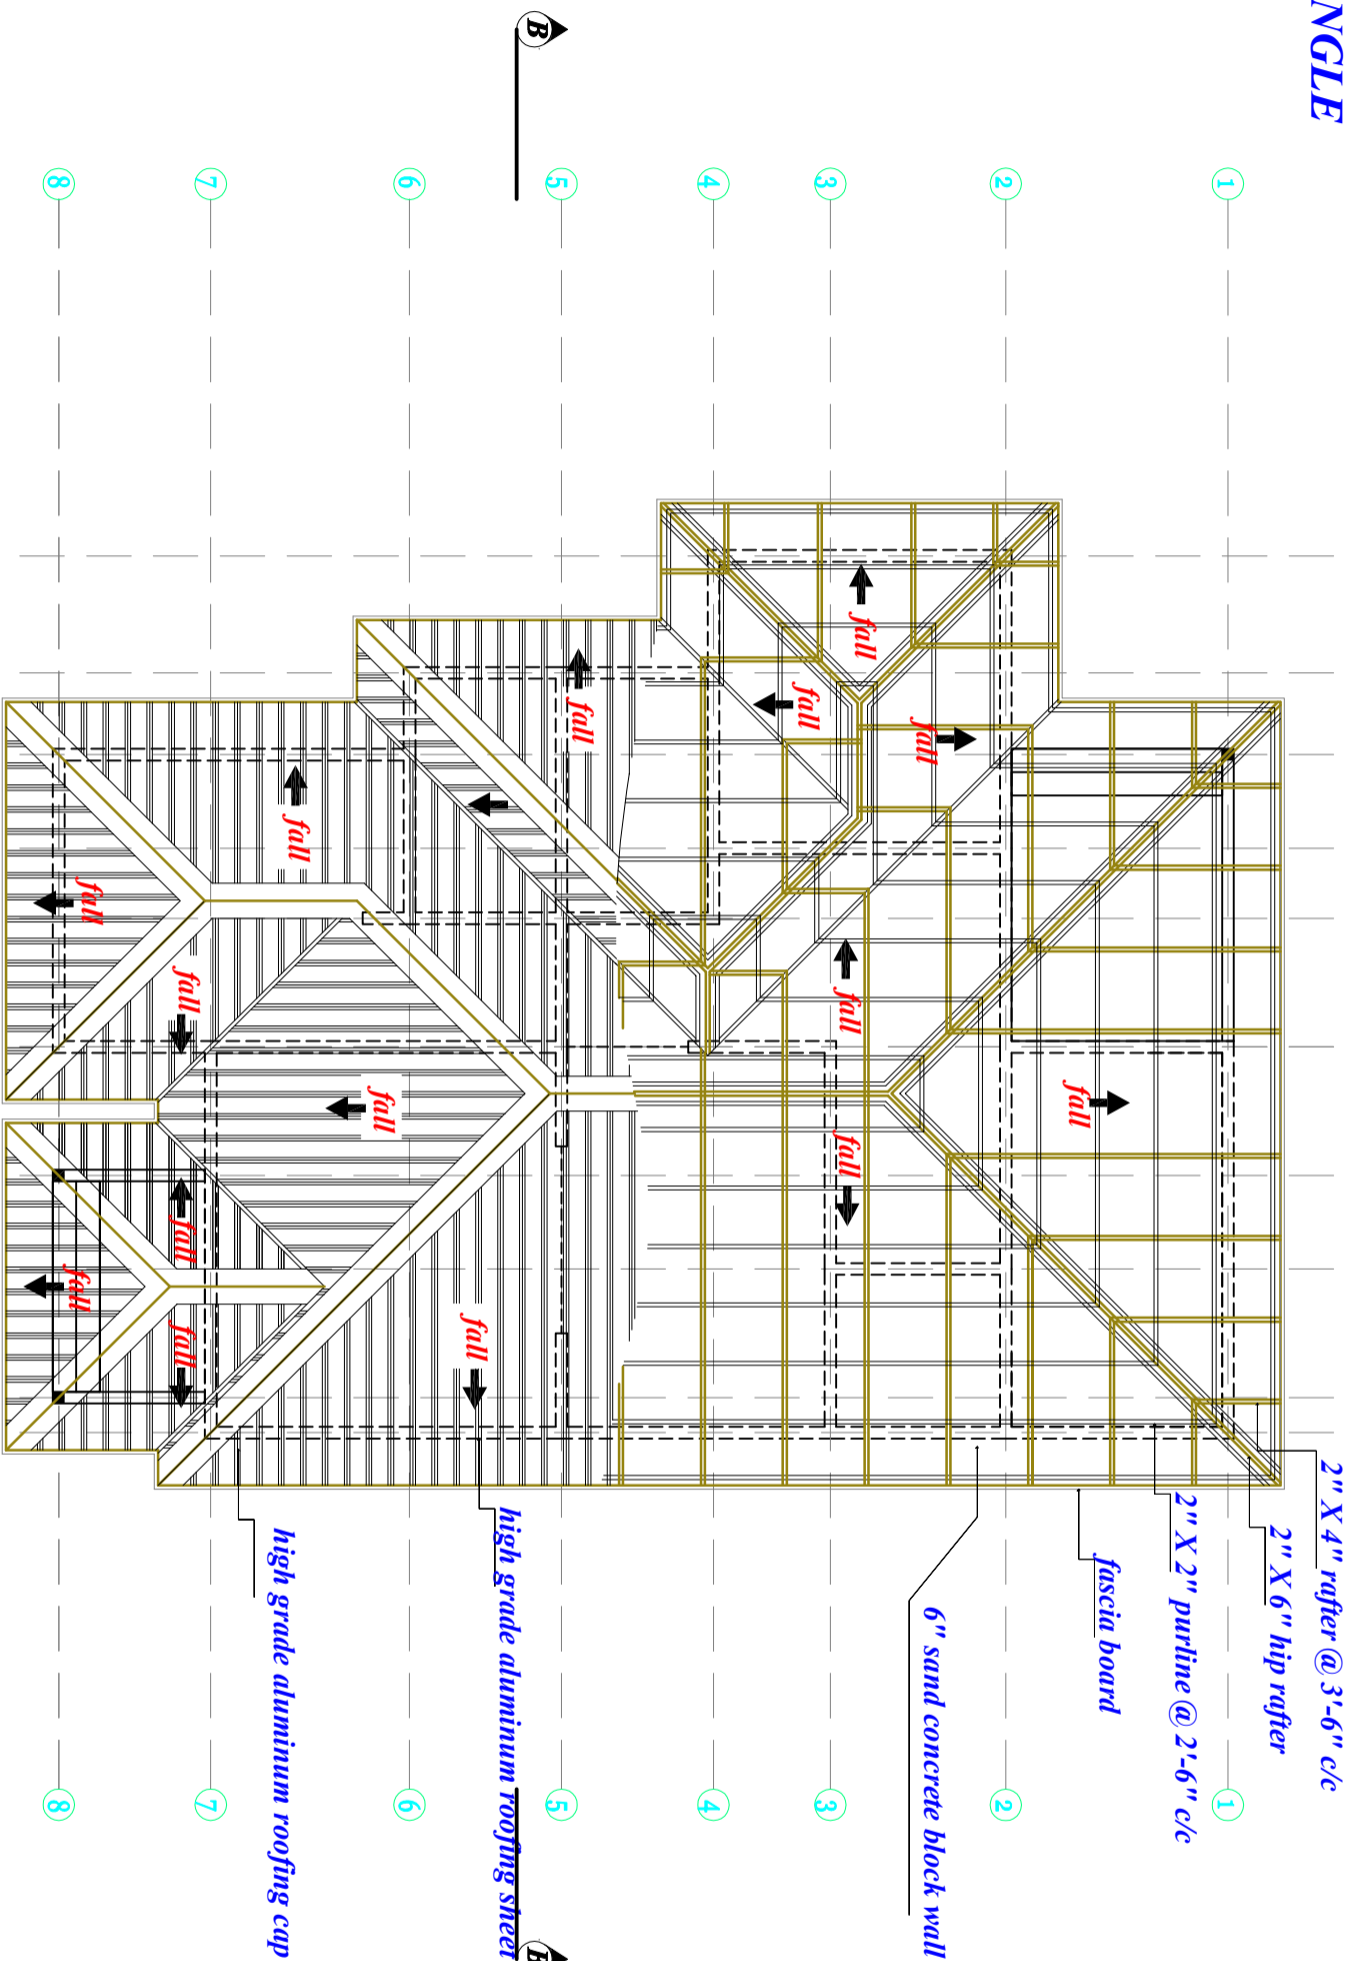

A B C D D E F H G H



### NOTE:

- \* This drawing is a copyright of the architect, do not scale.
- \* All dimensions are in feet and inches .
- \* Use ribbed steel *for* all works and all works must comply with national building regulations.
- \* Any excavated clay material should be removed from the site and deposited as spoil, as approved by the architect .
- \* Consult the architect immediately in case of any discretions .



Project :

A PROPOSED TWO BEDROOMS  
RESIDENCE TO BE ERECTED

@

Location:  
BREWERVILLE MONROVIA-LIBERIA

Client's name:  
CALVIN NELSON

Title:  
ROOF PLAN.

Drawn by: L. ABRAHAM

Designed by: MR. KPILLEHN

Checked by: WAC

Date:

Oct / 2019.

Scale:

1/4"=1'-0"

sheet #:

A06

Tel: +233246872819

Tel: +15713407100