



1 ROSTRUM PLAN
 A1.02 1:50 @ A1

NOTE:
 1- Dimensions to Rostrum platform levels to be verified subject to selection of seating
 2- Location of control pedestal junction box at Rostrum to be confirmed with Church Project Manager
 3- Refer to A1.07 for pew dimensions

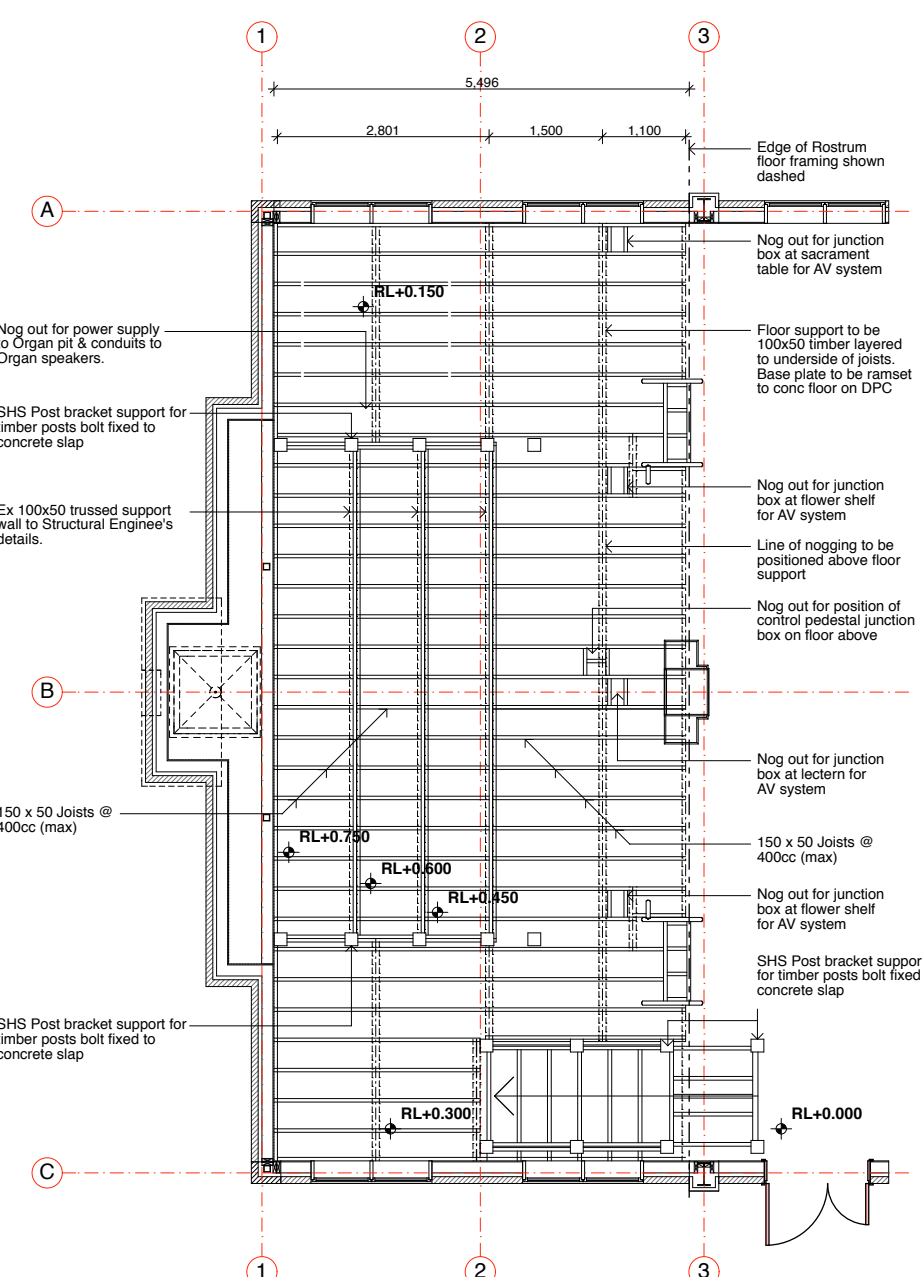

FLOOR FRAMING PLAN
 1:50 @ A1

ROSTRUM FRAMING NOTES:
 1- All joists shall be 150x50 at 400 c/s max.
 2- Ex 150 x 50 trim joist (typical)
 3- 2/ex. 150x 50 blocking laid flat for Rostrum ralling support, for anchoring, refer Structural Engineers drawings

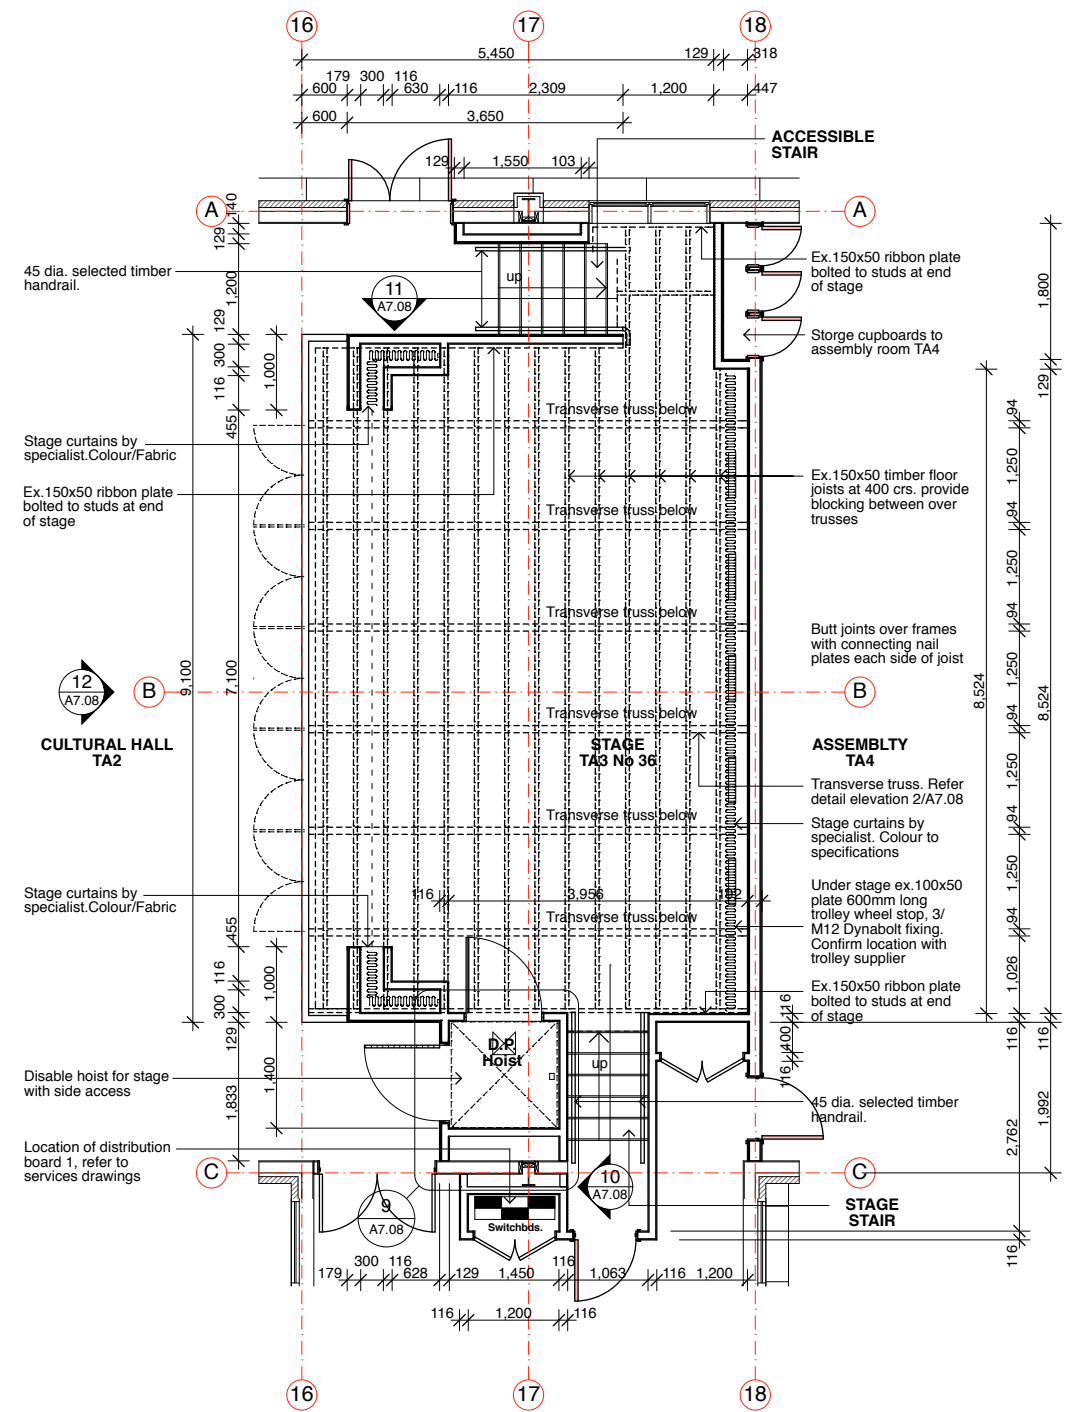

3 STAGE FLOOR PLAN
 A1.02 1:50 @ A1

REPRODUCTION OF THE WHOLE OR PART OF THE DOCUMENT CONSTITUTES AN INFRINGEMENT OF COPYRIGHT. THE INFORMATION, IDEAS AND CONCEPTS CONTAINED IN THIS DOCUMENT ARE CONFIDENTIAL. THE RECIPIENTS OF THIS DOCUMENT IS / ARE PROHIBITED FROM DISCLOSING SUCH INFORMATION, IDEAS AND CONCEPTS TO ANY PERSON WITHOUT THE PRIOR WRITTEN CONSENT OF THE COPYRIGHT HOLDER.
 ALL DIMENSIONS ARE IN MILLIMETRES UNLESS OTHERWISE SHOWN. WORK TO FIGURED DIMENSIONS DO NOT SCALE FROM DRAWINGS.
 CHECK ALL DIMENSIONS ON SITE PRIOR TO CONSTRUCTION.
 REPORT ANY DISCREPANCIES TO THE PROJECT ARCHITECTS.
 ADMINISTERING THE CONTRACT.
 THIS DRAWING IS TO BE READ IN CONJUNCTION WITH ALL CONTRACT DOCUMENTS.

QUANTITY SURVEYOR

LANDSCAPE ARCHITECT

AUDIO VISUAL / COMMUNICATIONS

SERVICES ENGINEER

STRUCTURAL ENGINEER

ARCHITECT
Walker ARCHITECTS
 Level 5
 48 Courthouse Lane
 PO Box 5319
 Auckland New Zealand
 Ph: (09) 373 3828
 Fax: (09) 307 0285
 Email: email@walker.co.nz

CLIENT
THE CHURCH OF JESUS CHRIST OF LATTER-DAY SAINTS

CONSULTANTS PROJECT No:	4850
DATE:	JULY 2008
SCALE:	1:50
DRAWN:	
CHECKED:	
Date	Details
Issue	






PROJECT
P230-3SC NEW MEETING HOUSE MT WELLINGTON

LOCATION
 Lunn Avenue, Mt Wellington, Auckland.

DRAWING TITLE: Architectural Services
ROSTRUM & STAGE FLOOR PLAN & FRAMING PLAN
 CHECKED: APPROVED: APPROVED:

CHURCH PROJECT No:
 DRAWING ISSUE
A 7.01

PRINTED 24/11/08

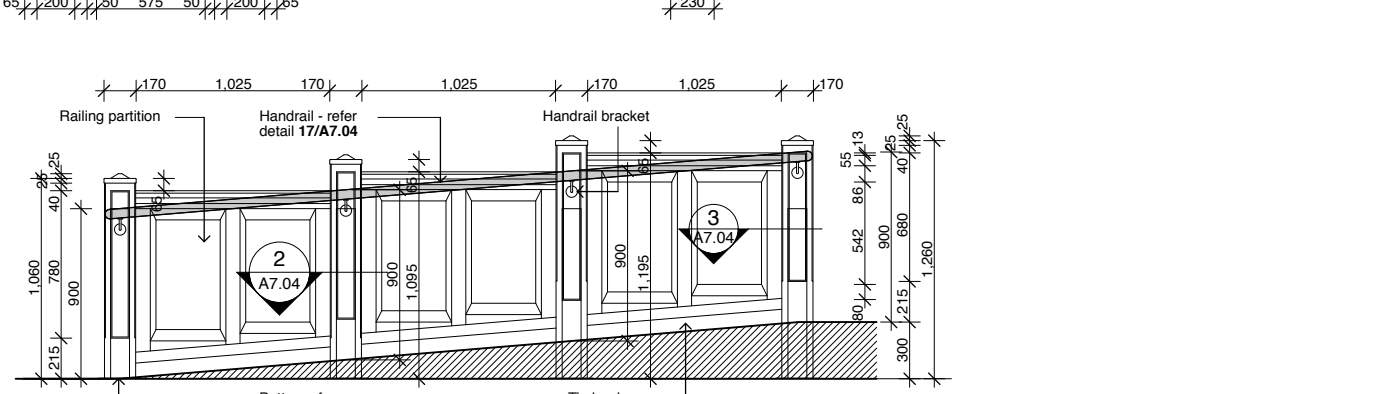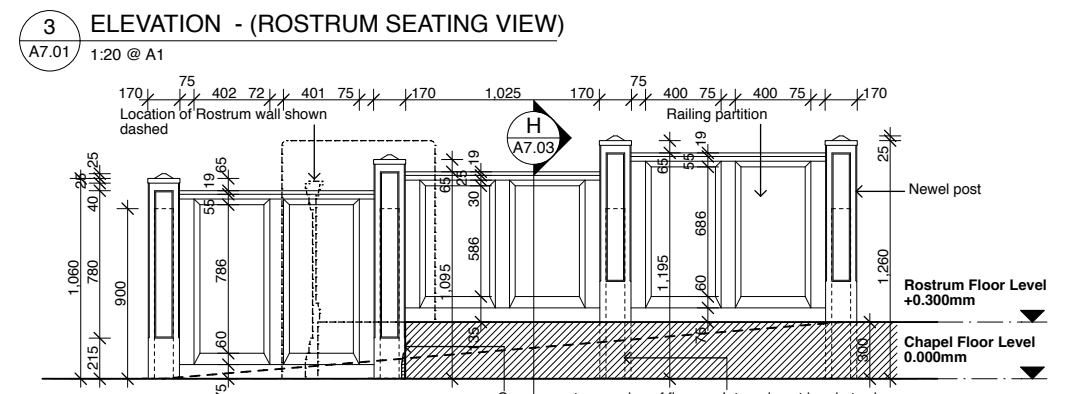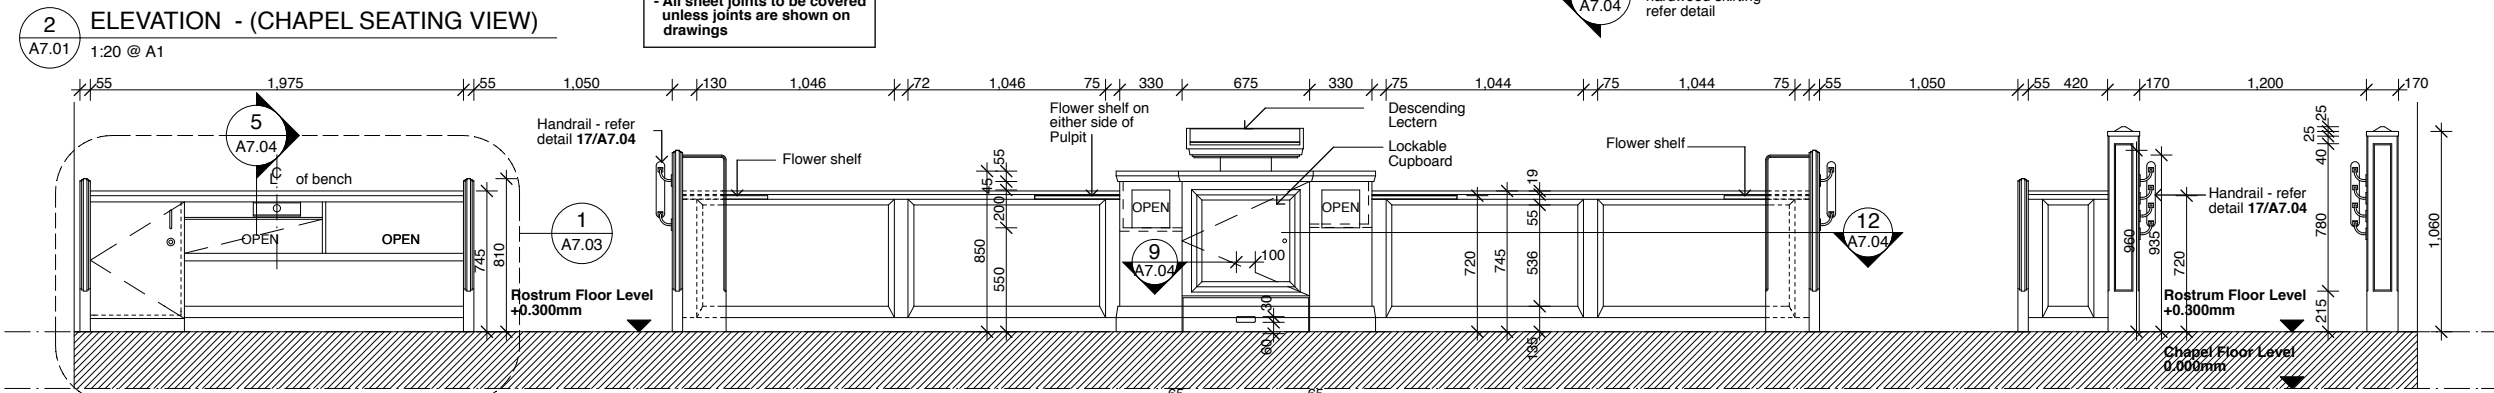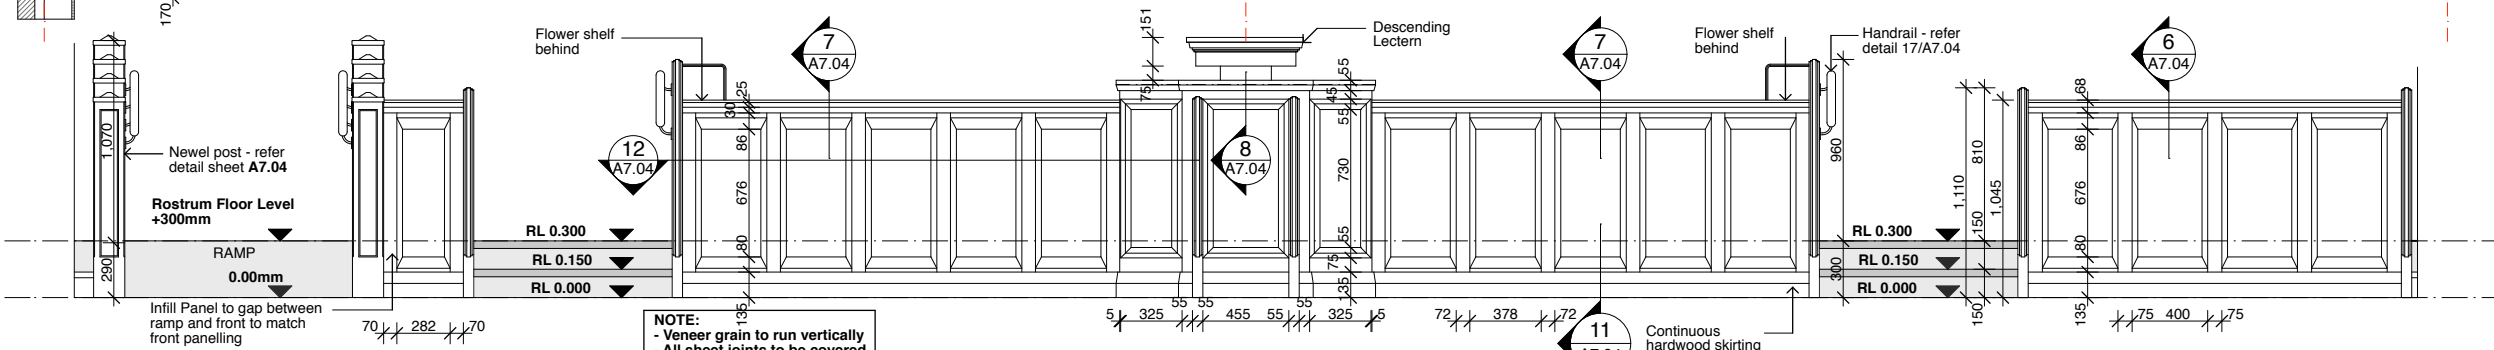
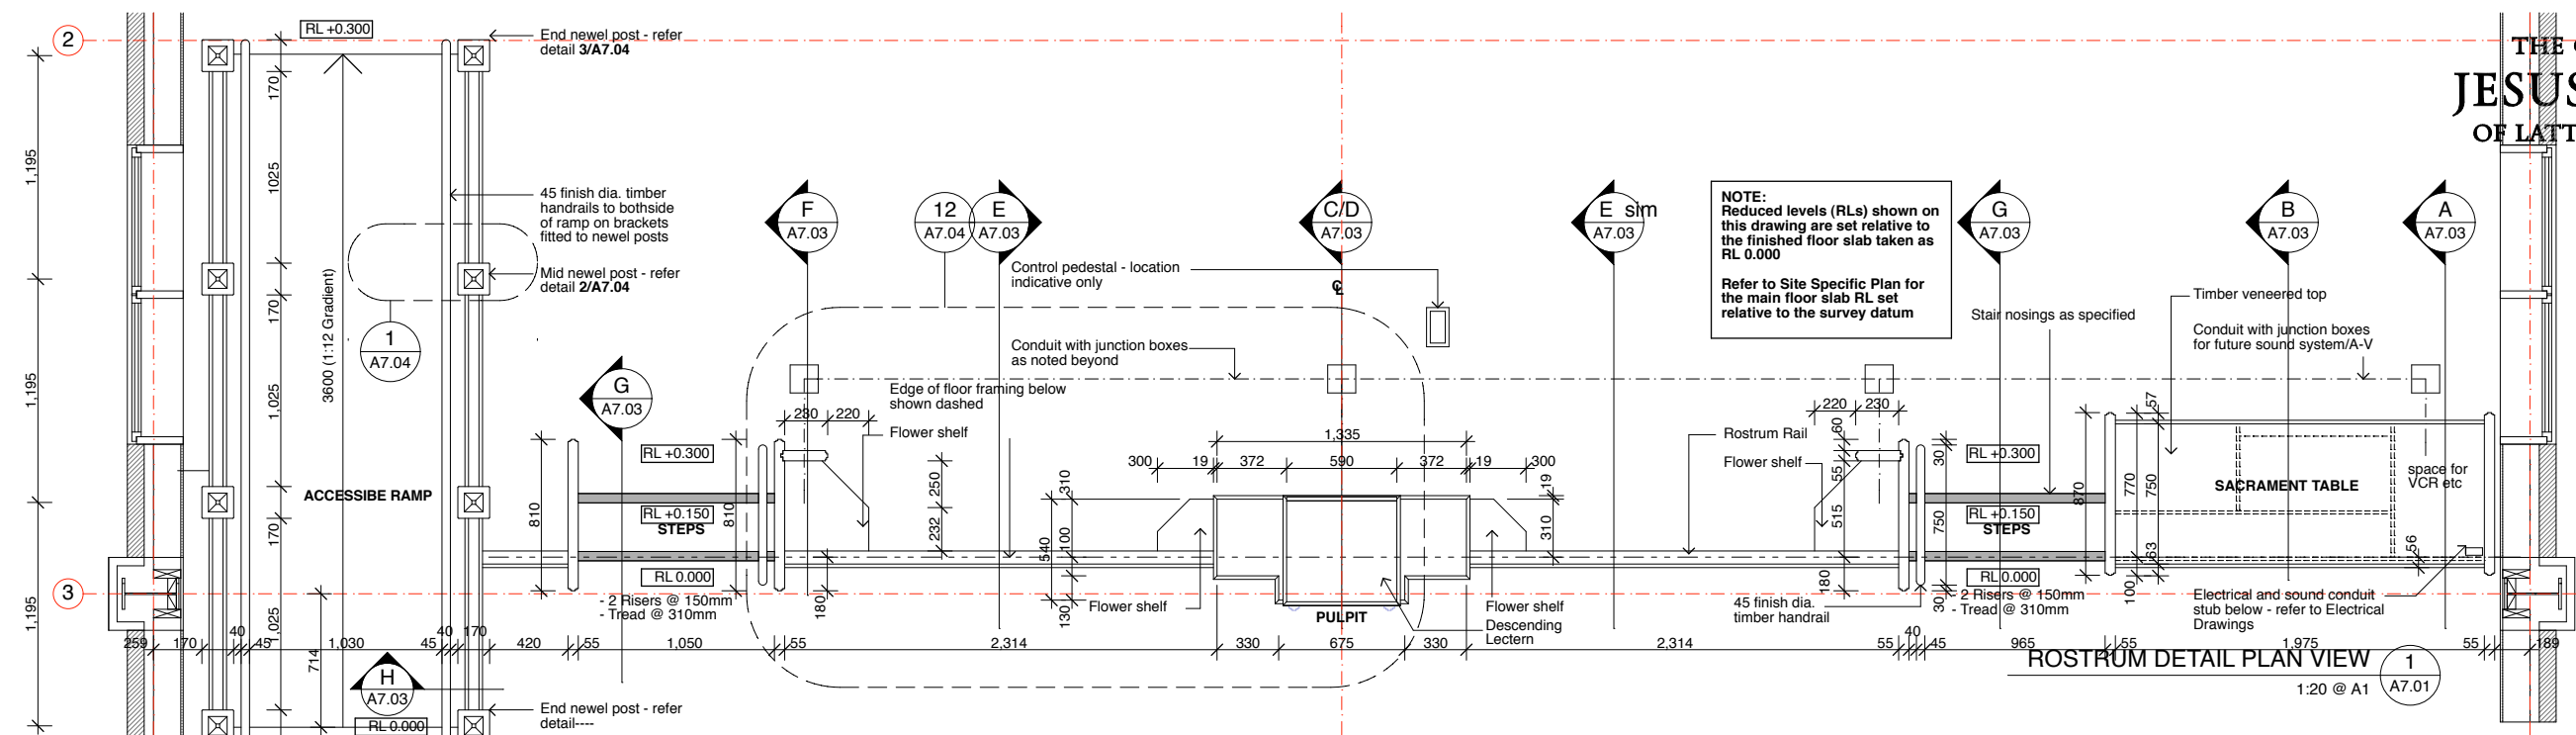


PRINTED 24/11/08









REPRODUCTION OF THE WHOLE OR PART OF THE DOCUMENT CONSTITUTES AN INFRINGEMENT OF COPYRIGHT. THE INFORMATION, IDEAS AND CONCEPTS CONTAINED IN THIS DOCUMENT ARE CONFIDENTIAL. THE RECIPIENTS OF THIS DOCUMENT IS / ARE PROHIBITED FROM DISCLOSING SUCH INFORMATION, IDEAS AND CONCEPTS TO ANY PERSON WITHOUT THE PRIOR WRITTEN CONSENT OF THE COPYRIGHT HOLDER.

ALL DIMENSIONS ARE IN MILLIMETRES UNLESS OTHERWISE SHOWN. WORK TO FIGURED DIMENSIONS. DO NOT SCALE FROM DRAWINGS. CHECK ALL DIMENSIONS ON SITE PRIOR TO CONSTRUCTION. REPORT ANY DISCREPANCIES TO THE PROJECT ARCHITECTS ADMINISTERING THE CONTRACT. THIS DRAWING IS TO BE READ IN CONJUNCTION WITH ALL CONTRACT DOCUMENTS.


QUANTITY SURVEYOR	LANDSCAPE ARCHITECT	AUDIO VISUAL / COMMUNICATIONS	SERVICES ENGINEER	STRUCTURAL ENGINEER	ARCHITECT Walker ARCHITECTS Level 5 48 Courthouse Lane PO Box 519 Auckland New Zealand Ph: (09) 373 3828 Fx: (09) 307 0285 Email: email@walker.co.nz	CLIENT THE CHURCH OF JESUS CHRIST OF LATTER-DAY SAINTS	CONSULTANTS PROJECT No: 4850 DATE: JULY 2008 SCALE: 1:20 DRAWN: CHECKED:	PROJECT P230-3SC NEW MEETING HOUSE MT WELLINGTON LOCATION Lunn Avenue, Mt Wellington, Auckland.	DRAWING TITLE: Architectural Services ROSTRUM JOINERY DETAIL ELEVATIONS CHECKED: APPROVED: APPROVED:	CHURCH PROJECT No: DRAWING ISSUE A 7.02
-------------------	---------------------	-------------------------------	-------------------	---------------------	---	--	---	---	---	--

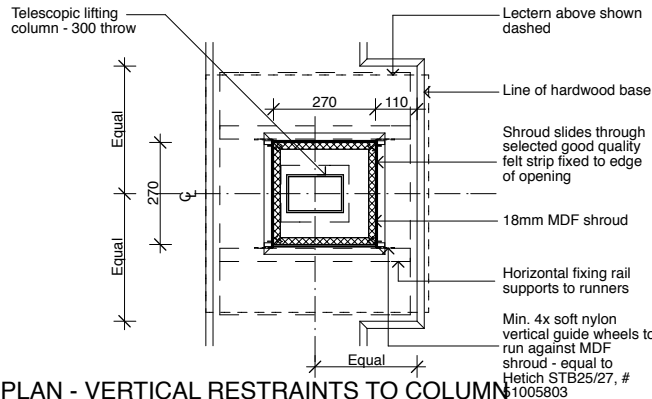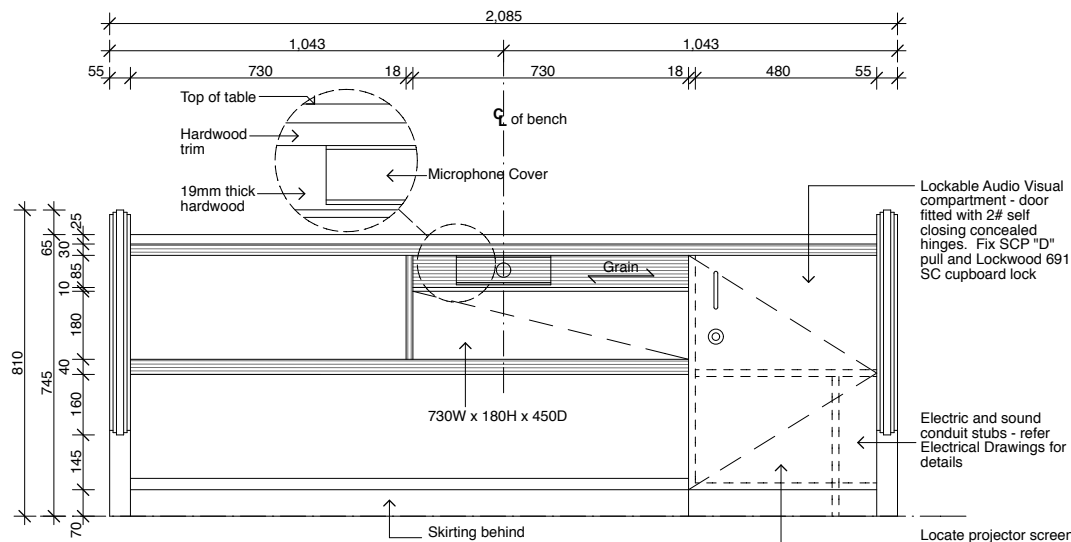

NOTE:
Lectern must have a minimum clearance of 75mm in the low position

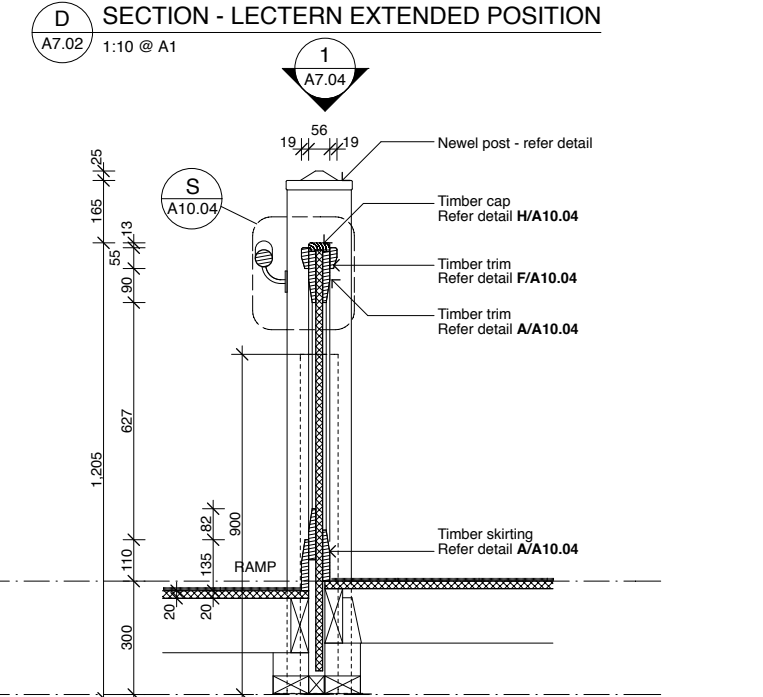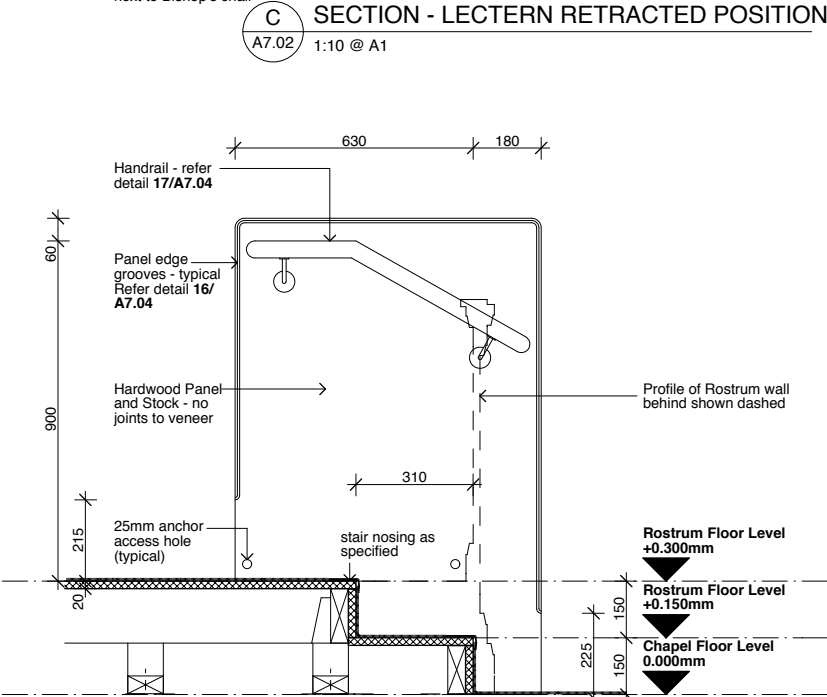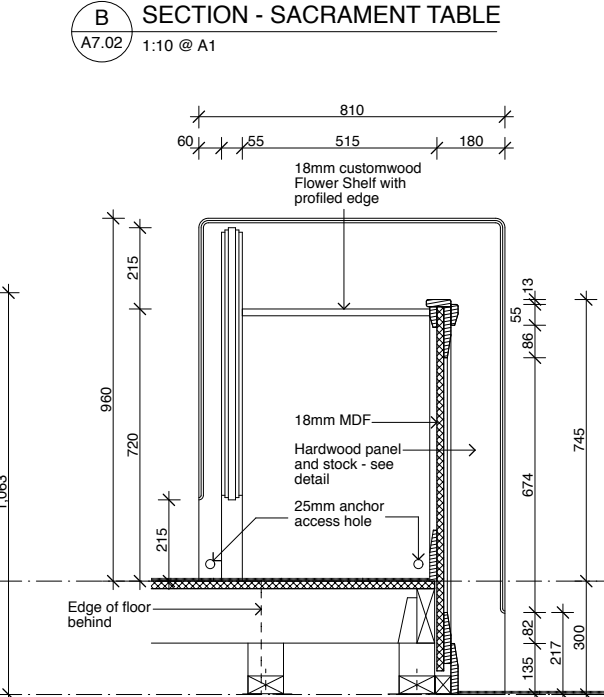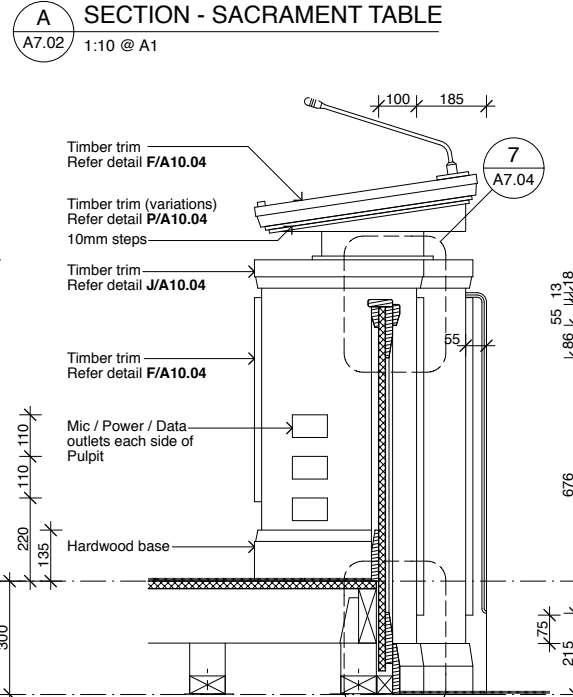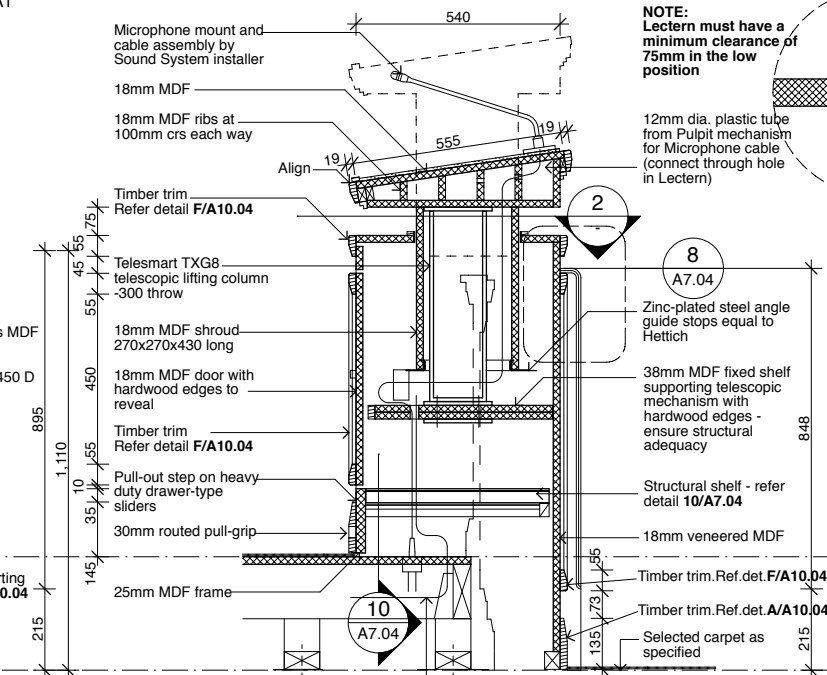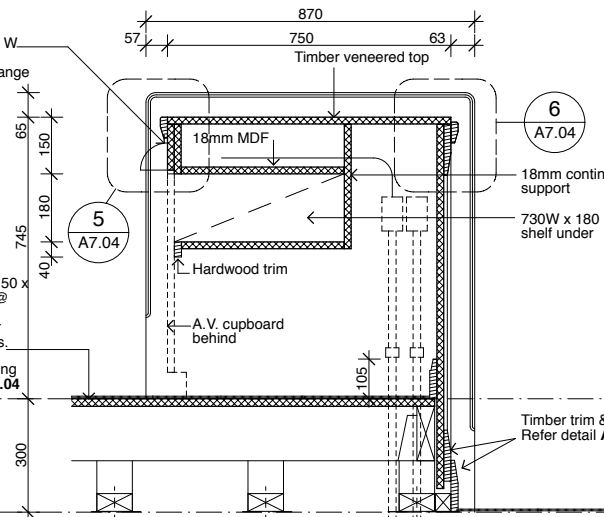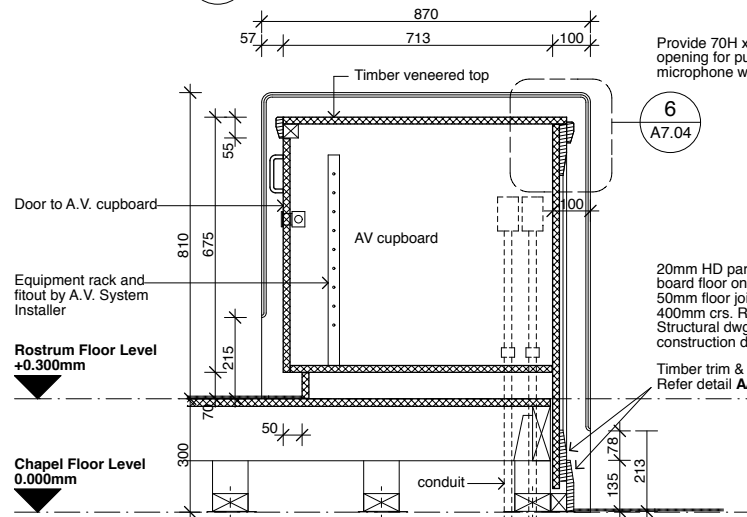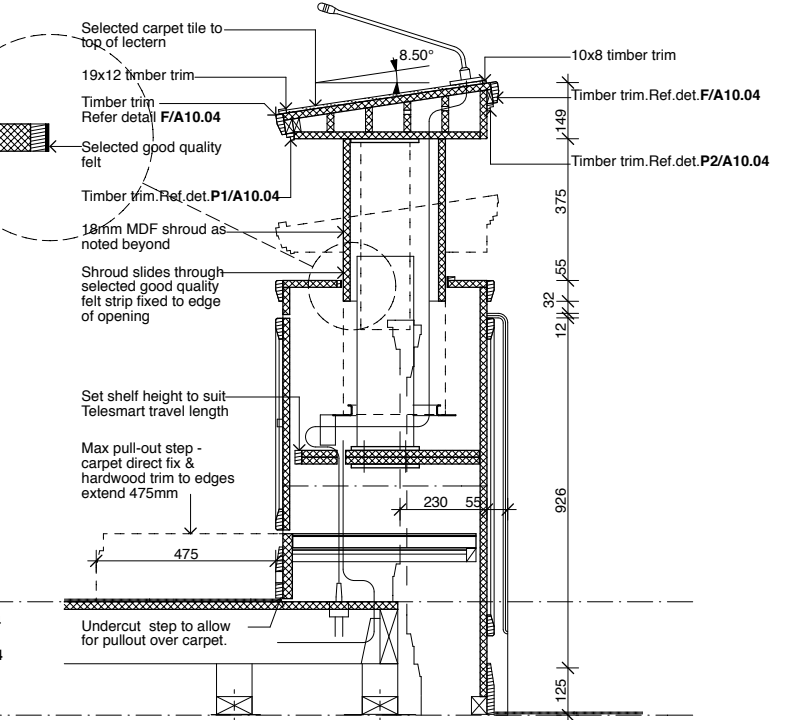


PRINTED 24/11/08

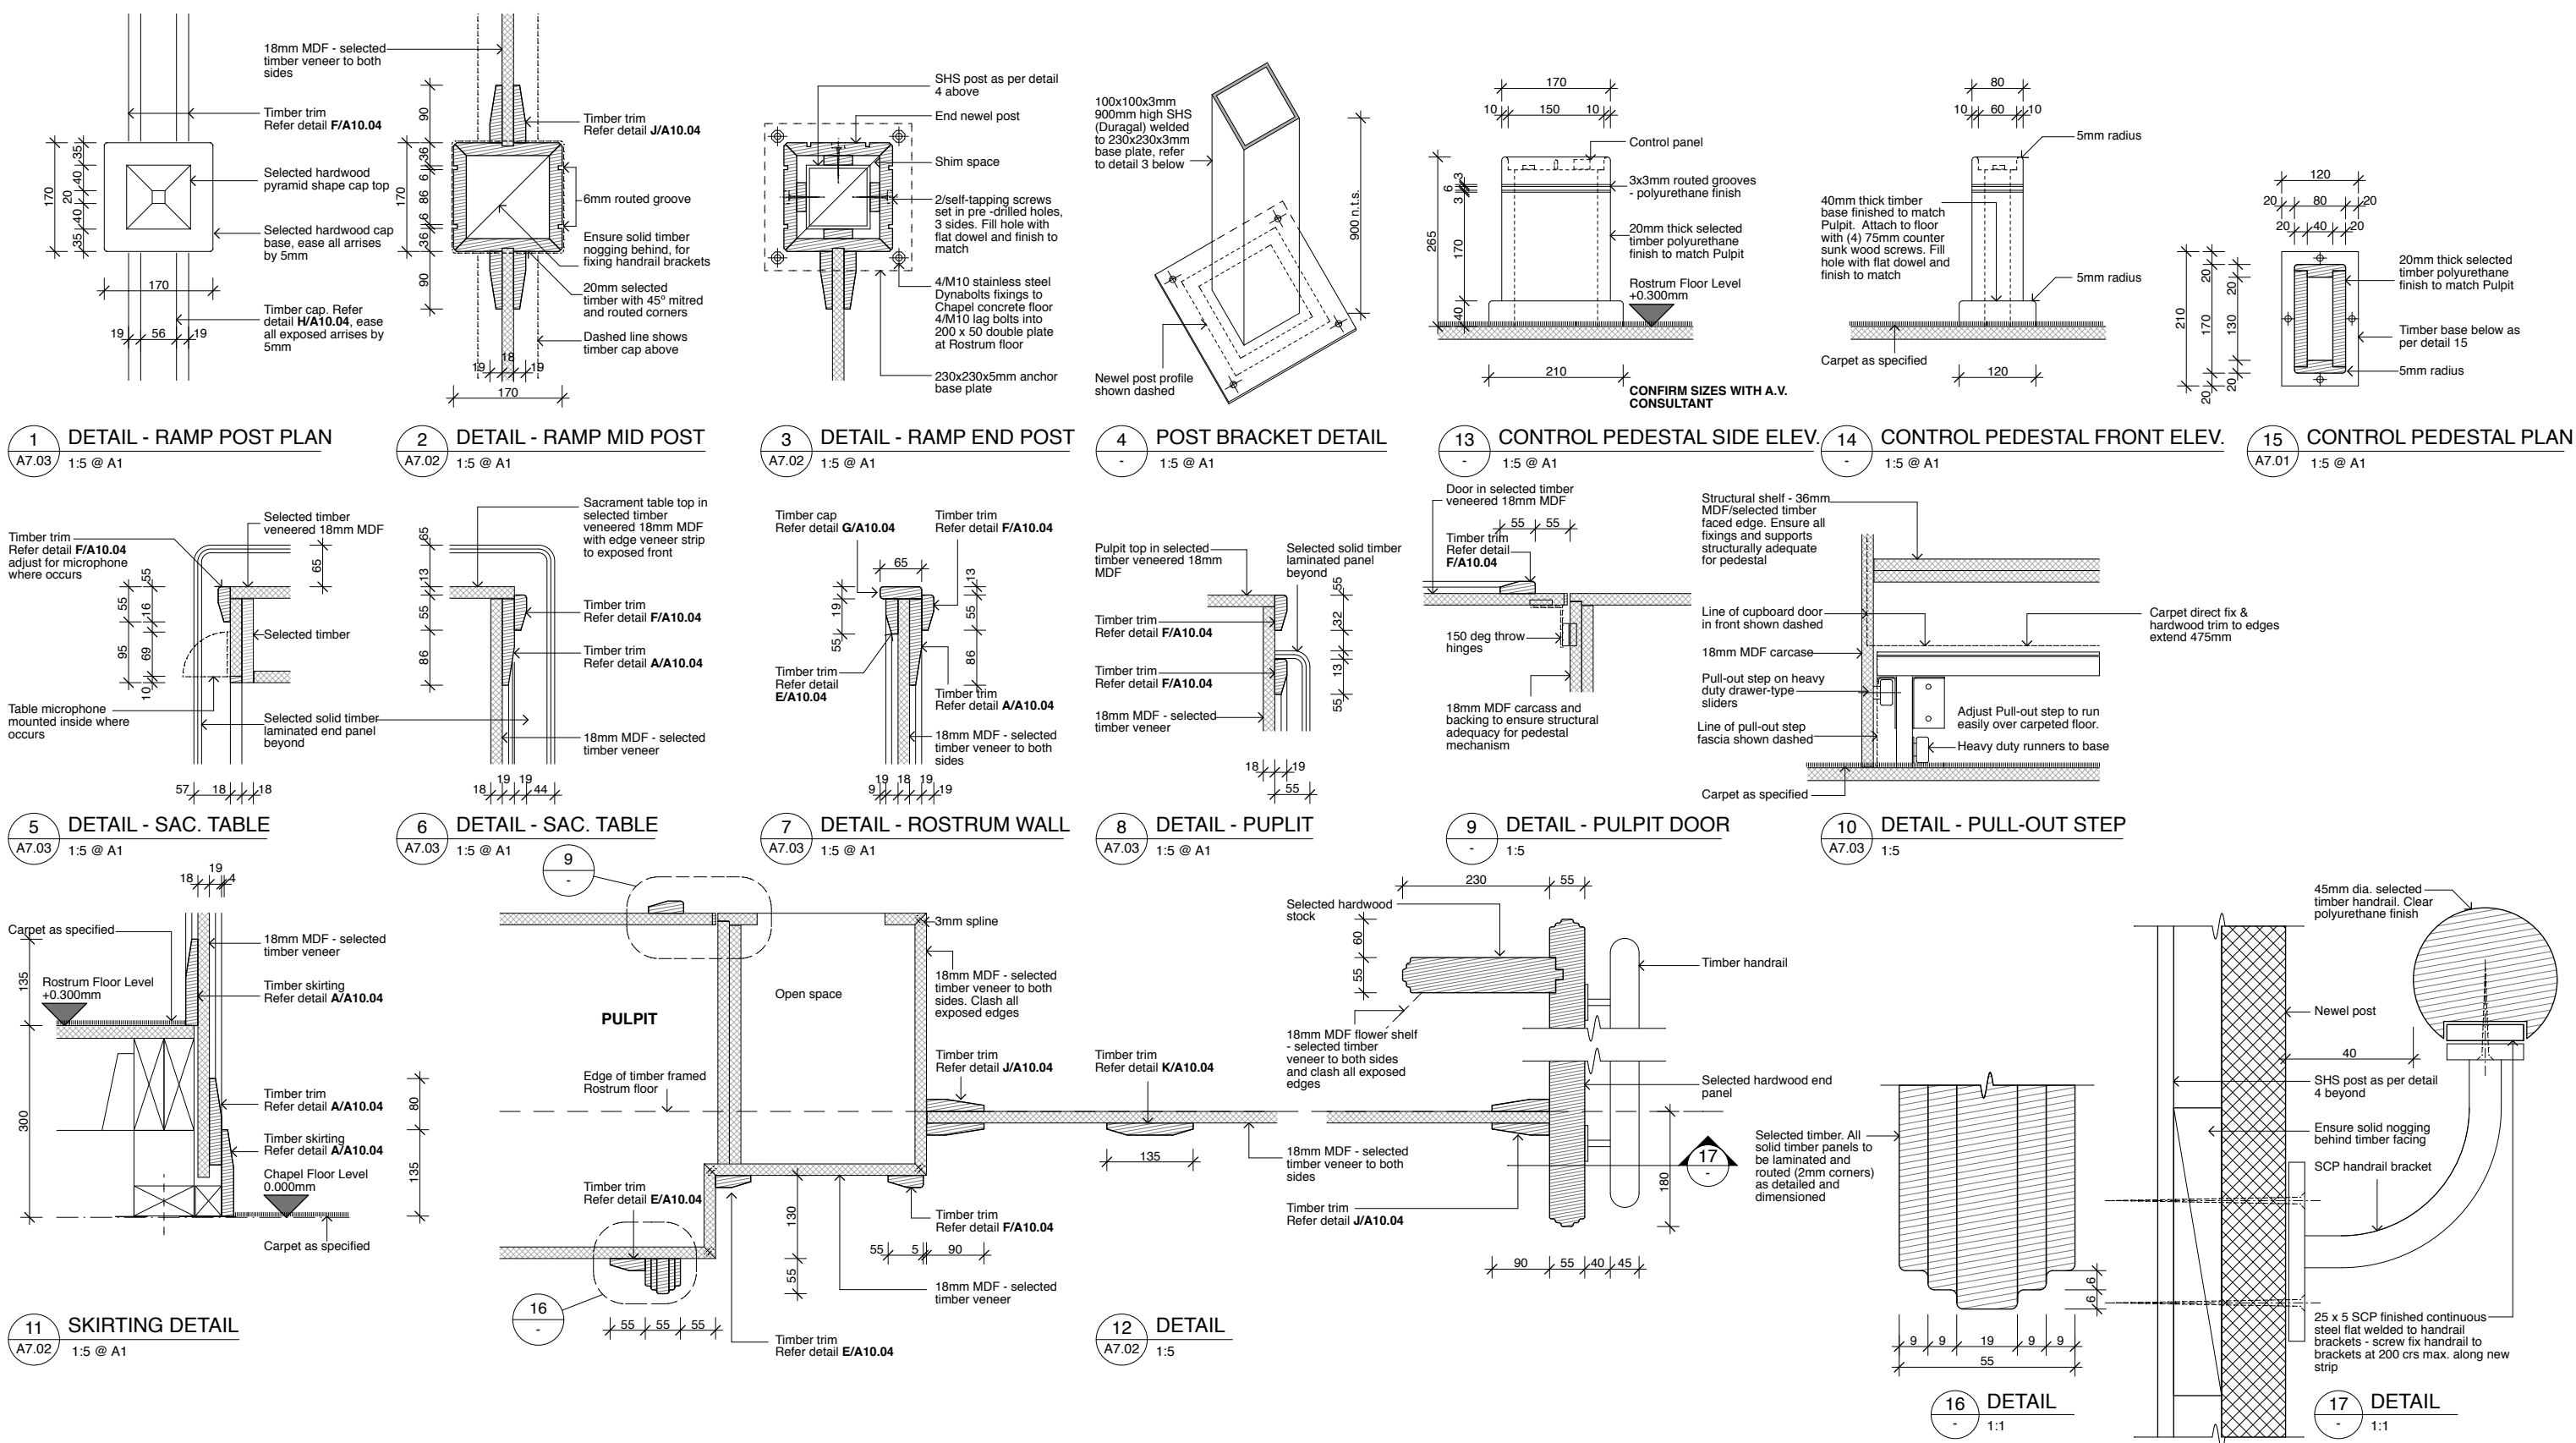

PRINTED 24/11/08


REPRODUCTION OF THE WHOLE OR PART OF THE DOCUMENT CONSTITUTES AN INFRINGEMENT OF COPYRIGHT. THE INFORMATION, IDEAS AND CONCEPTS CONTAINED IN THIS DOCUMENT ARE CONFIDENTIAL. THE INFORMATION, IDEAS AND CONCEPTS CONTAINED IN THIS DOCUMENT IS / ARE PROHIBITED FROM DISCLOSURE TO ANY PERSON WITHOUT THE PRIOR WRITTEN CONSENT OF THE COPYRIGHT HOLDER.		QUANTITY SURVEYOR	LANDSCAPE ARCHITECT	AUDIO VISUAL / COMMUNICATIONS	SERVICES ENGINEER	STRUCTURAL ENGINEER	ARCHITECT Walker Architects Level 5 48 Courthouse Lane PO Box 5319 Auckland New Zealand Ph: (09) 373 3828 Fax: (09) 307 0285 Email: emma@walker.co.nz	CLIENT THE CHURCH OF JESUS CHRIST OF LATTER-DAY SAINTS	CONSULTANTS PROJECT No: 4850 DATE: JULY 2008 SCALE: 1:5, 1:1 DRAWN: CHECKED:	PROJECT P230-3SC NEW MEETING HOUSE MT WELLINGTON LOCATION Lunn Avenue, Mt Wellington, Auckland.	DRAWING TITLE: Architectural Services ROSTRUM JOINERY DETAILS CHECKED: APPROVED: APPROVED:	CHURCH PROJECT No: DRAWING ISSUE A 7.04
--	--	-------------------	---------------------	-------------------------------	-------------------	---------------------	--	--	---	---	---	--

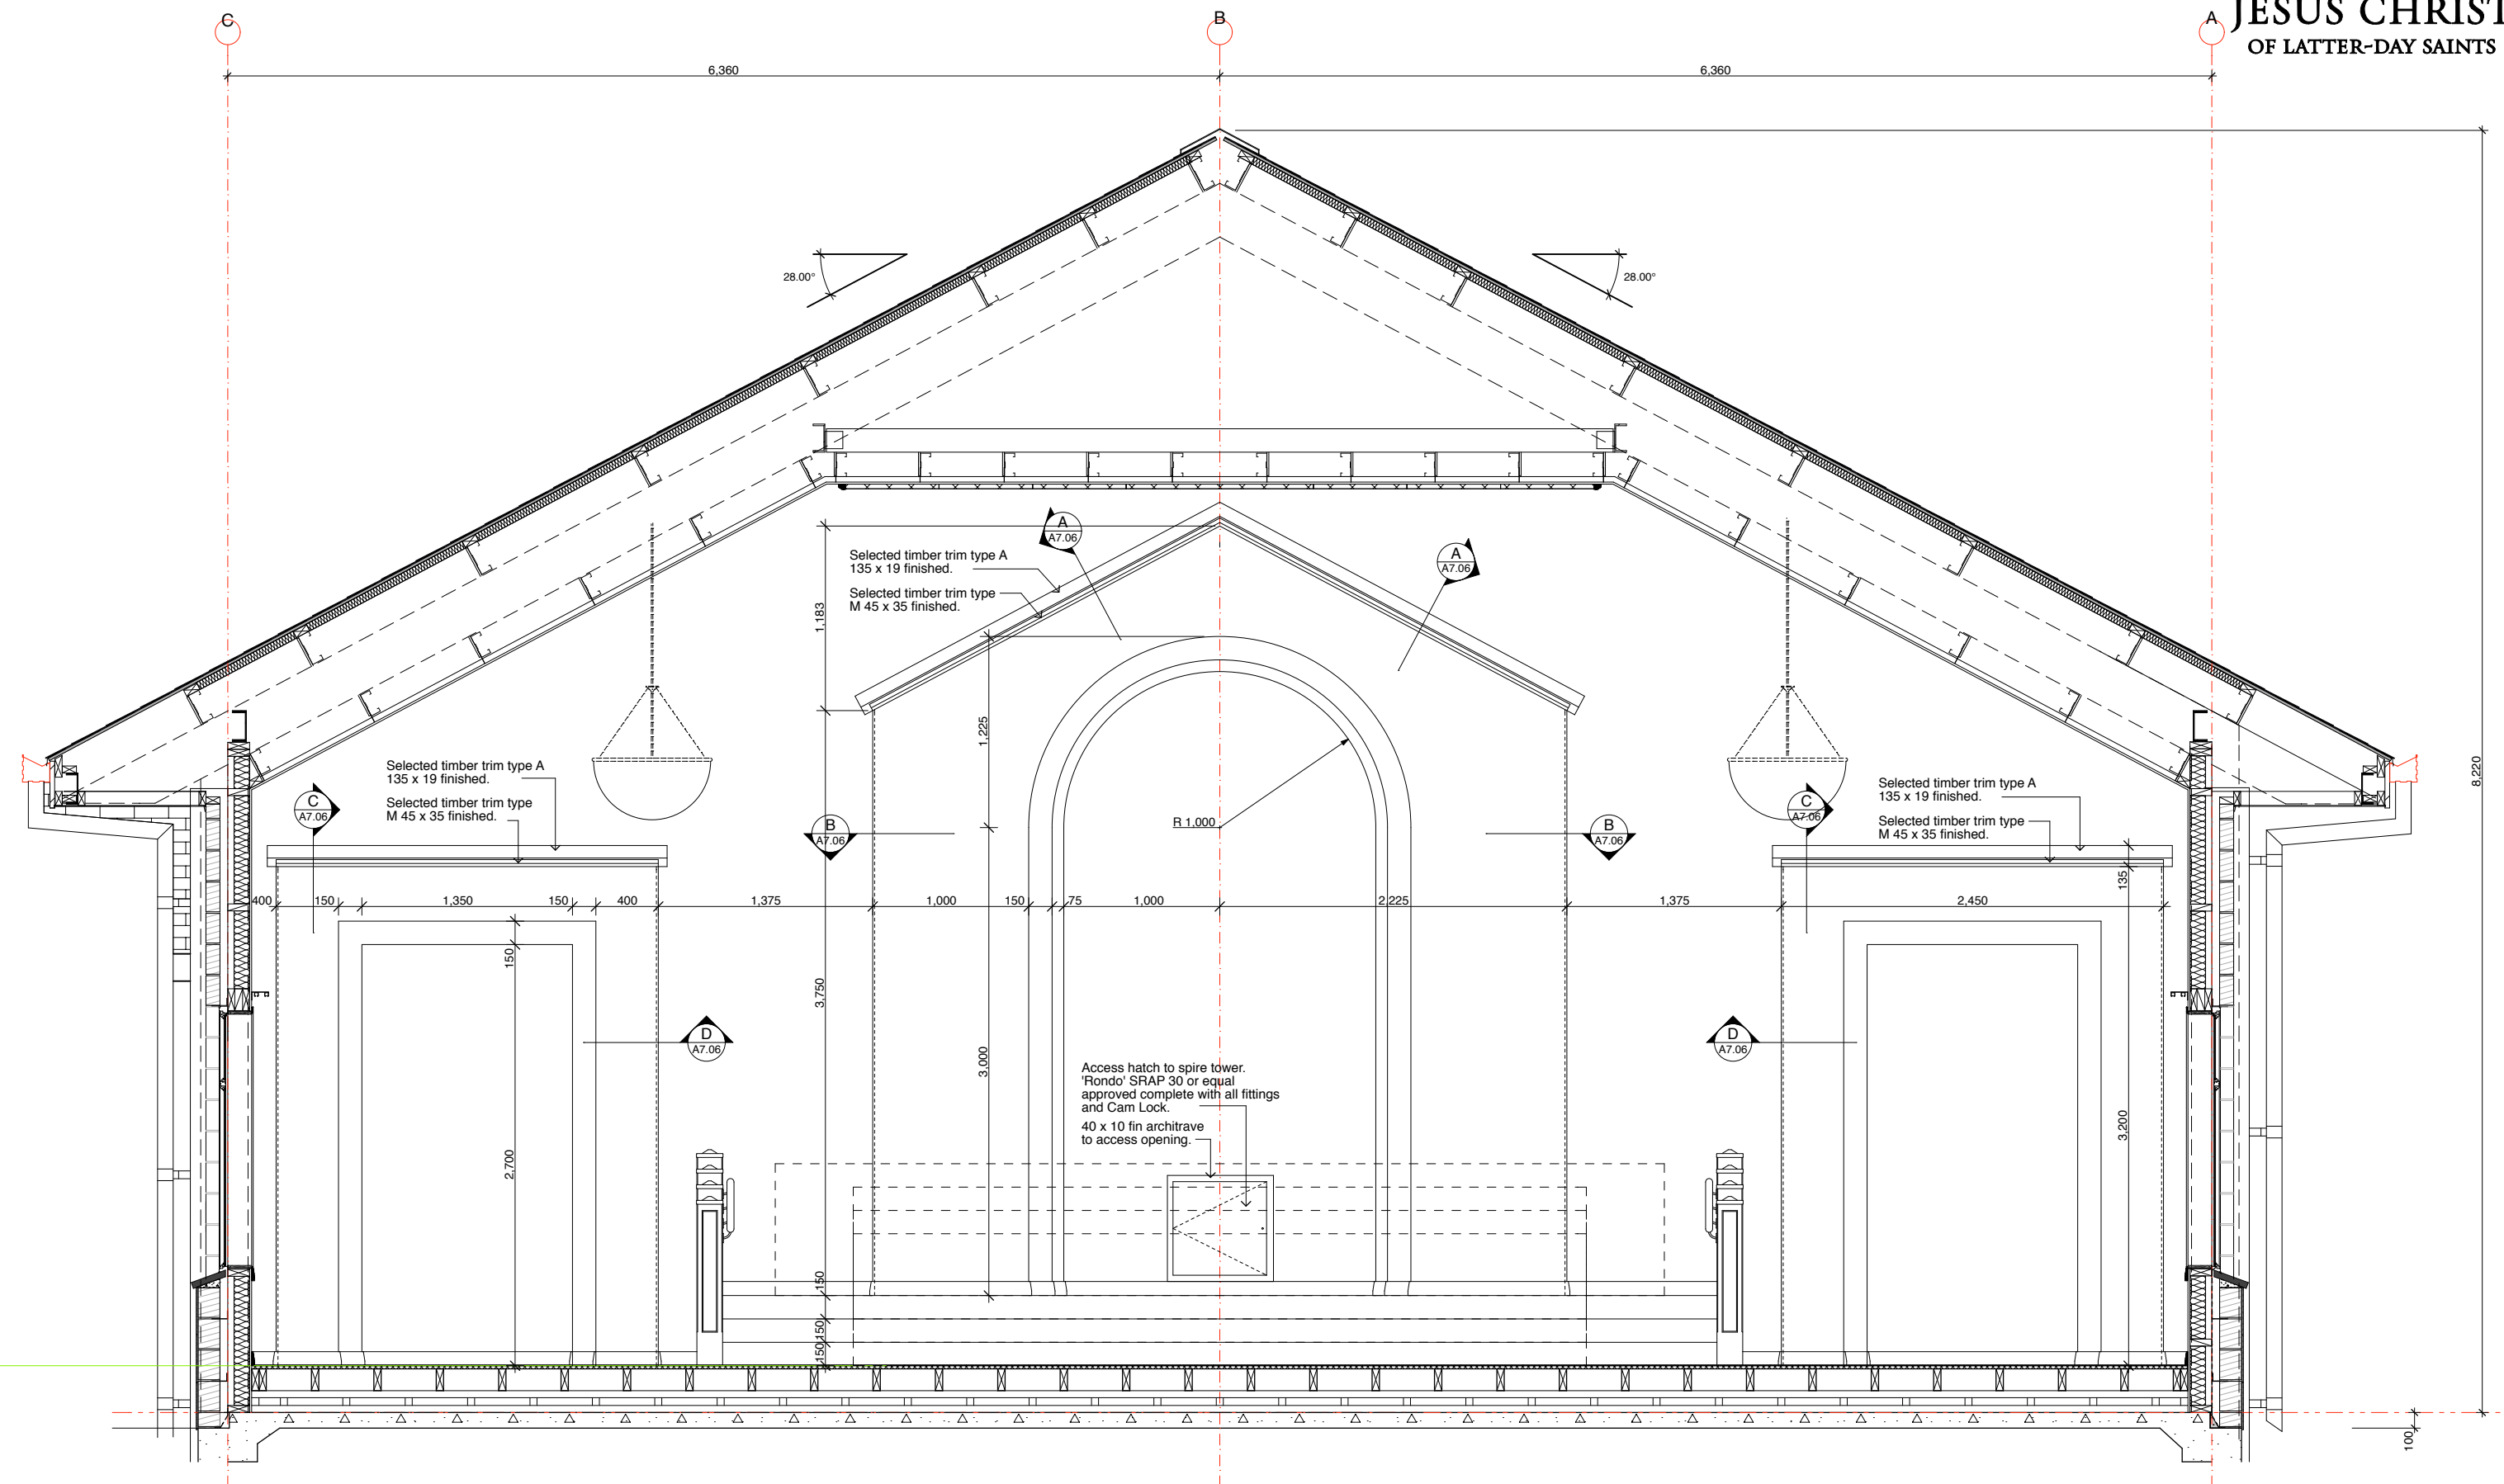





1 ROSTRUM FRONTWALL ELEVATION
A7.01 Scale 1:20 at A1 - 1:100 at A3

PRINTED 24/11/08

<small>REPRODUCTION OF THE WHOLE OR PART OF THE DOCUMENT CONSTITUTES AN INFRINGEMENT OF COPYRIGHT. THE INFORMATION, IDEAS AND CONCEPTS CONTAINED IN THIS DOCUMENT ARE CONFIDENTIAL. THE RECIPIENTS OF THIS DOCUMENT IS / ARE PROHIBITED FROM DISCLOSING SUCH INFORMATION, IDEAS AND CONCEPTS TO ANY PERSON WITHOUT THE PRIOR WRITTEN CONSENT OF THE COPYRIGHT HOLDER.</small> <small>ALL DIMENSIONS ARE IN MILLIMETRES UNLESS OTHERWISE SHOWN. WORK TO FIGURED DIMENSIONS DO NOT SCALE FROM DRAWINGS. CHECK ALL DIMENSIONS ON SITE PRIOR TO CONSTRUCTION. REPORT ANY DISCREPANCIES TO THE PROJECT ARCHITECTS ADMINISTERING THE CONTRACT. THIS DRAWING IS TO BE READ IN CONJUNCTION WITH ALL CONTRACT DOCUMENTS.</small>	QUANTITY SURVEYOR	LANDSCAPE ARCHITECT	AUDIO VISUAL / COMMUNICATIONS	SERVICES ENGINEER	STRUCTURAL ENGINEER	ARCHITECT Walker ARCHITECTS <small>Level 5 48 Courthouse Lane PO Box 5319 Auckland New Zealand Ph: (09) 373 3828 Fx: (09) 307 0285 Email: ems@walker.co.nz</small>	CLIENT THE CHURCH OF JESUS CHRIST OF LATTER-DAY SAINTS	CONSULTANTS PROJECT No: 4850 DATE: NOV 2008 SCALE: 1:20 @ A1 1:40 @ A3 DRAWN: CHECKED:	PROJECT P230-3SC NEW MEETING HOUSE MT WELLINGTON LOCATION Lunn Avenue, Mt Wellington, Auckland.	DRAWING TITLE: Architectural Services ROSTRUM FRONT WALL ELEVATION CHECKED: APPROVED: APPROVED:	CHURCH PROJECT No: DRAWING ISSUE A 7.05
	Construction Manager	Engineer / Architect	Physical Facilities Man				Date	Details	Issue		

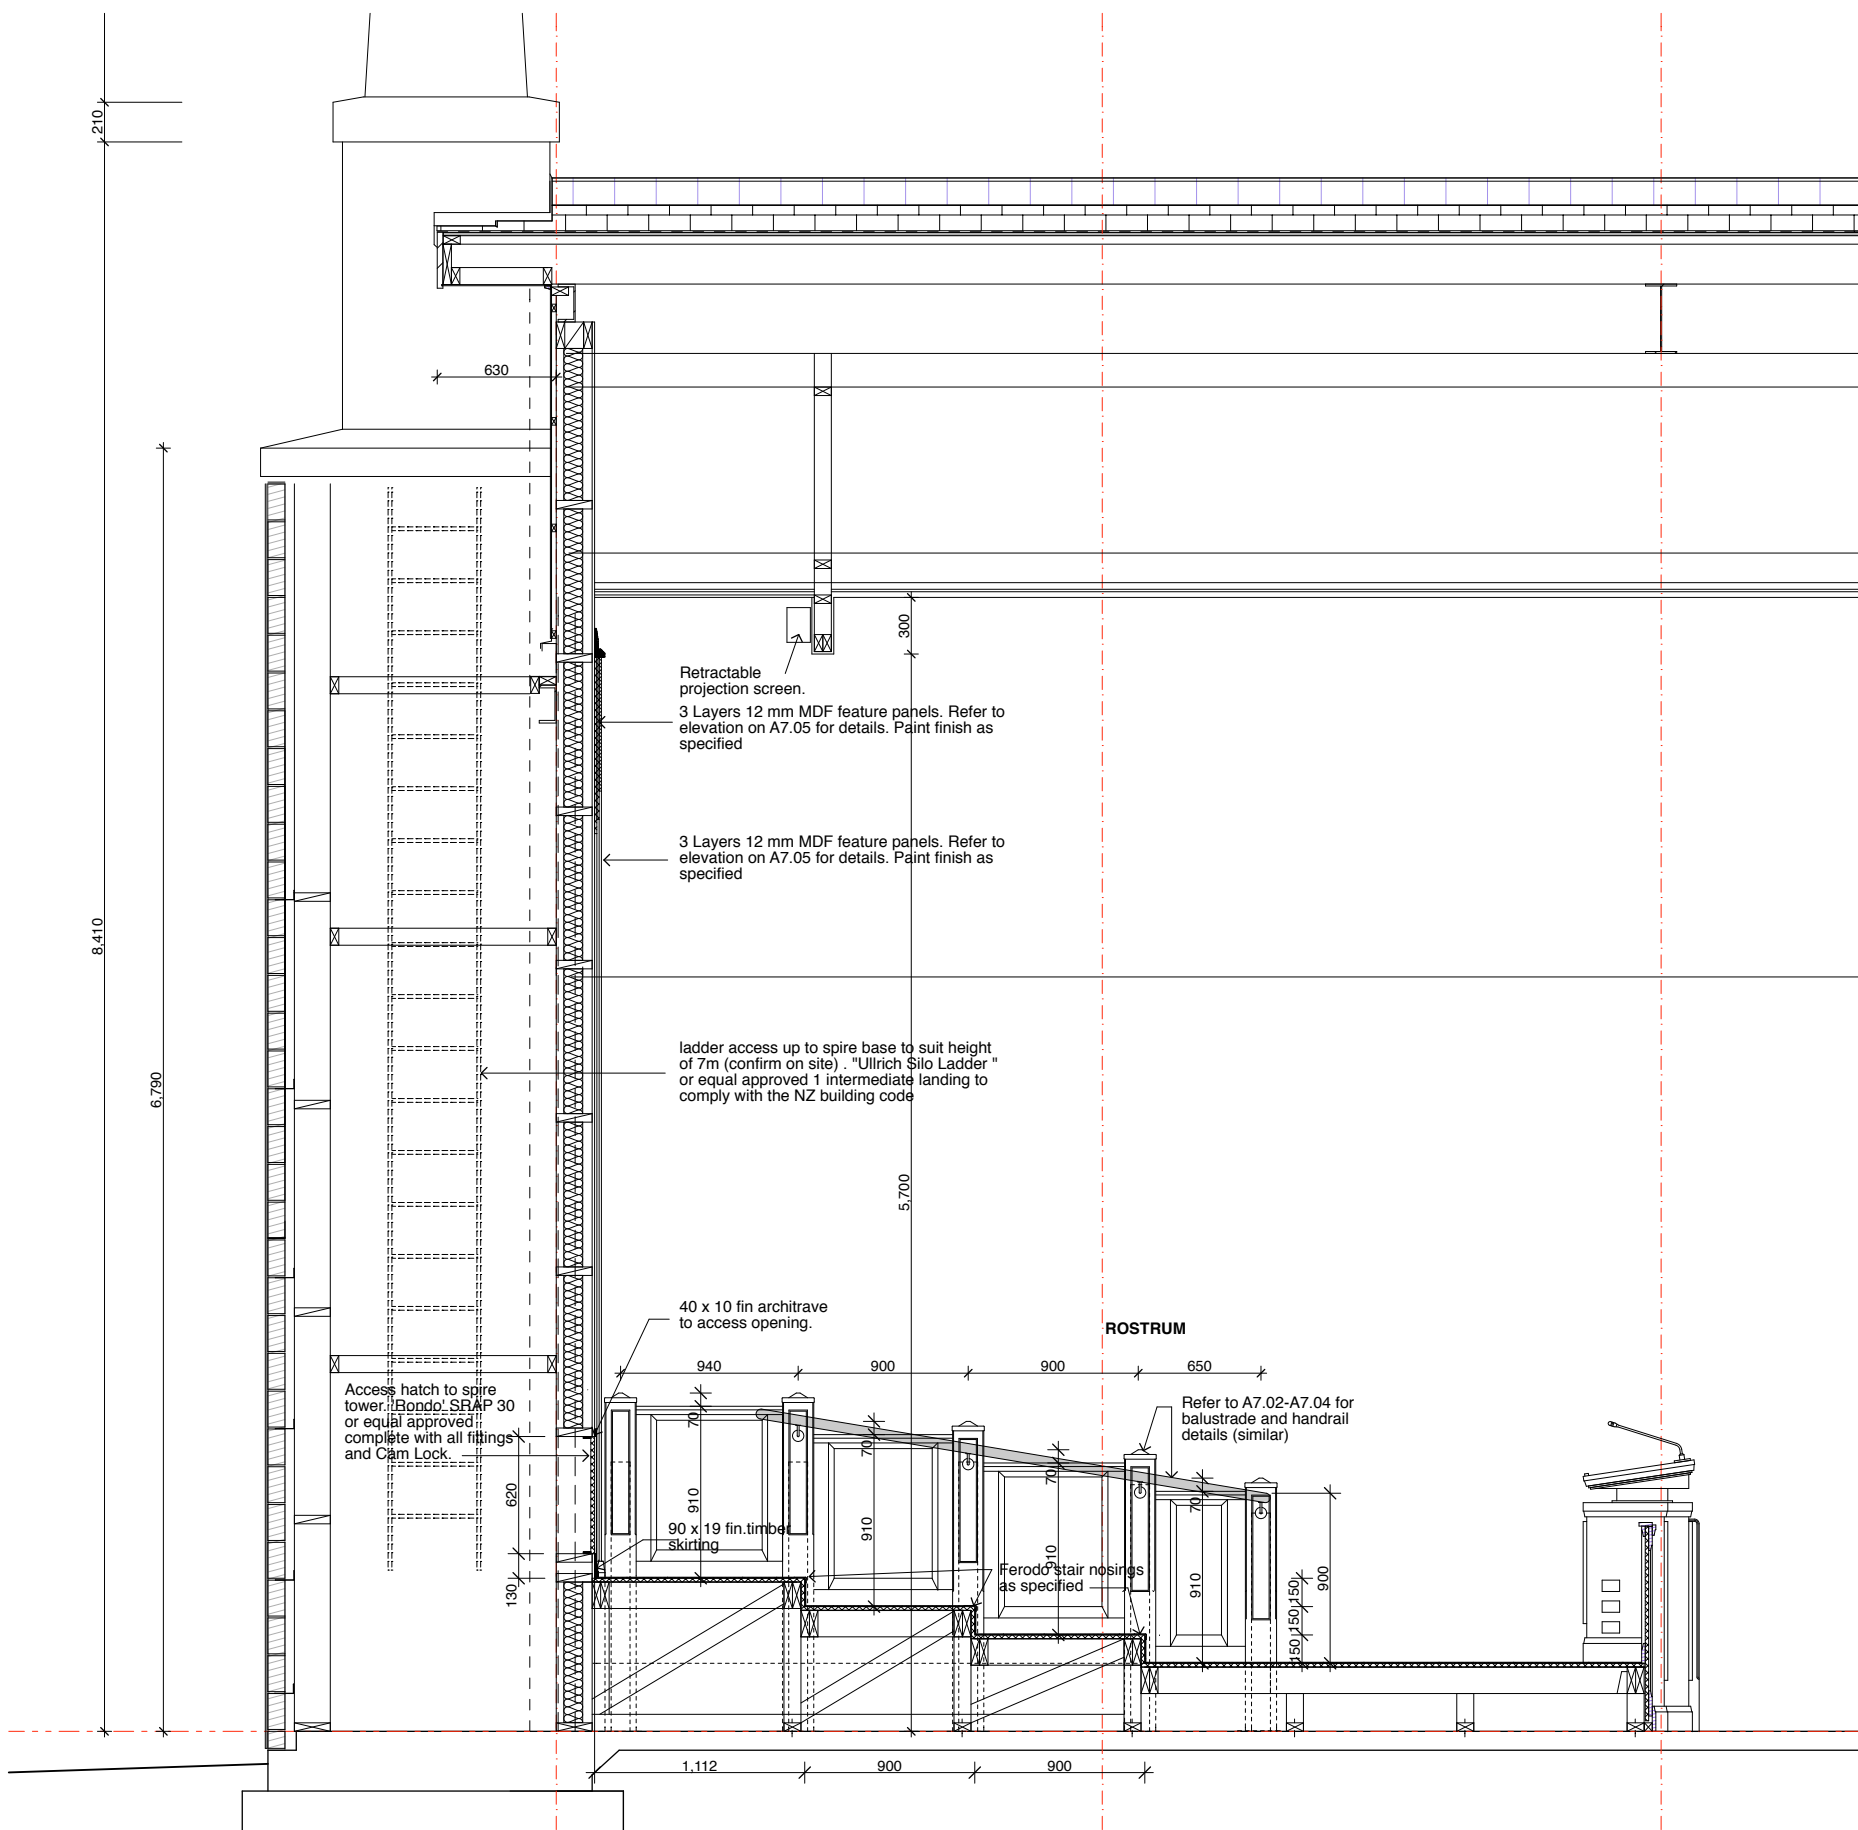

2 ROSTRUM SECTION
 A7.01 Scale 1:20 at A1 - 1:100 at A3

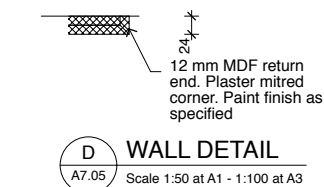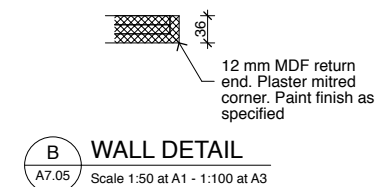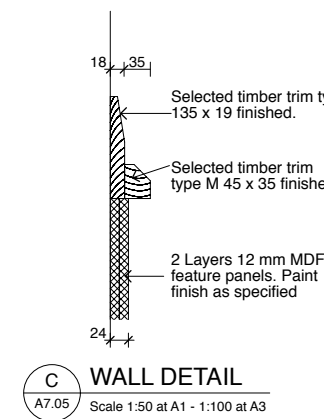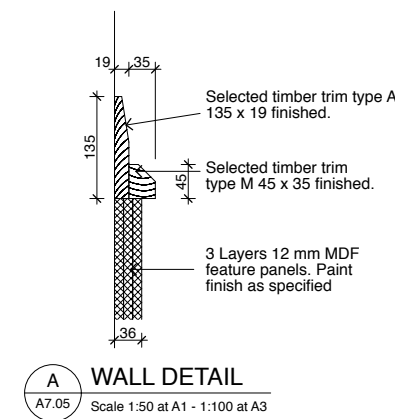

REPRODUCTION OF THE WHOLE OR PART OF THE DOCUMENT CONSTITUTES AN INFRINGEMENT OF COPYRIGHT. THE INFORMATION, IDEAS AND CONCEPTS CONTAINED IN THIS DOCUMENT ARE CONFIDENTIAL. THE REPRODUCTION OF THIS DOCUMENT IS / ARE PROHIBITED FROM DISCLOSING SUCH INFORMATION, IDEAS AND CONCEPTS TO ANY PERSON WITHOUT THE PRIOR WRITTEN CONSENT OF THE COPYRIGHT HOLDER.

ALL DIMENSIONS ARE IN MILLIMETRES UNLESS OTHERWISE SHOWN. WORK TO FIGURED DIMENSIONS DO NOT SCALE FROM DRAWINGS. CHECK ALL DIMENSIONS ON SITE PRIOR TO CONSTRUCTION. REPORT ANY DISCREPANCIES TO THE PROJECT ARCHITECTS ADMINISTERING THE CONTRACT. THIS DRAWING IS TO BE READ IN CONJUNCTION WITH ALL CONTRACT DOCUMENTS.

QUANTITY SURVEYOR

LANDSCAPE ARCHITECT

AUDIO VISUAL / COMMUNICATIONS

SERVICES ENGINEER

STRUCTURAL ENGINEER

ARCHITECT
Walker ARCHITECTS
 Level 5
 48 Courthouse Lane
 PO Box 5319
 Auckland New Zealand
 Ph: (09) 373 3828
 Fax: (09) 307 0285
 Email: email@walker.co.nz

CLIENT
THE CHURCH OF JESUS CHRIST OF LATTER-DAY SAINTS

Date	Details	Issue


CONSULTANTS PROJECT No: 4850
 DATE: NOV 2008
 SCALE: 1:20 @ A1 1:40 @ A3
 DRAWN:
 CHECKED:

PROJECT
P230-3SC NEW MEETING HOUSE MT WELLINGTON
 LOCATION
 Lunn Avenue, Mt Wellington, Auckland.


DRAWING TITLE: Architectural Services
ROSTRUM SECTION
 CHECKED: APPROVED: APPROVED:
 Construction Manager Engineer / Architect Physical Facilities Man

CHURCH PROJECT No:
 DRAWING ISSUE
A 7.06


PRINTED 24/11/08

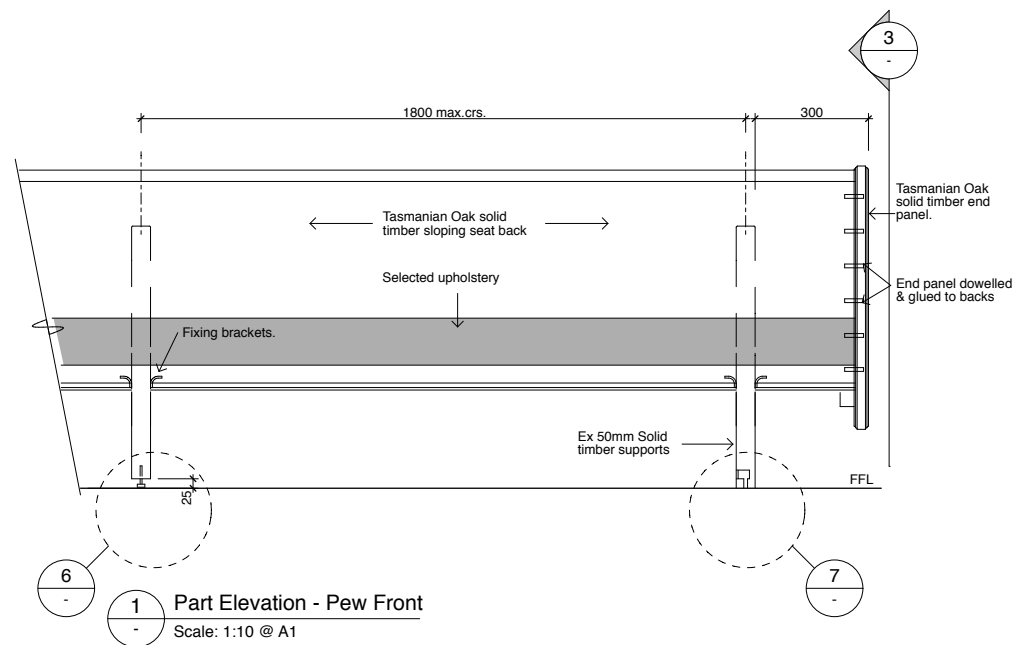


1 Part Elevation - Pew Front
Scale: 1:10 @ A1

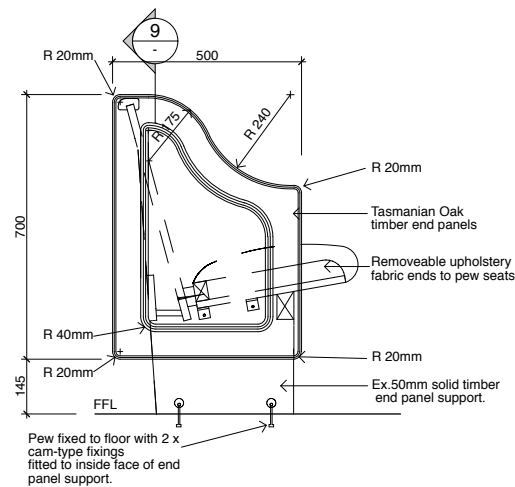


3 Elevation - End Panel
Scale: 1:10 @ A1

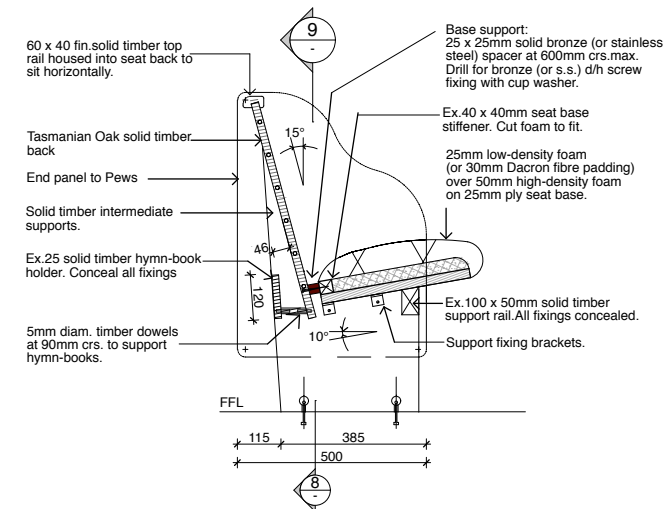

4 Cross Section
Scale: 1:10 @ A1

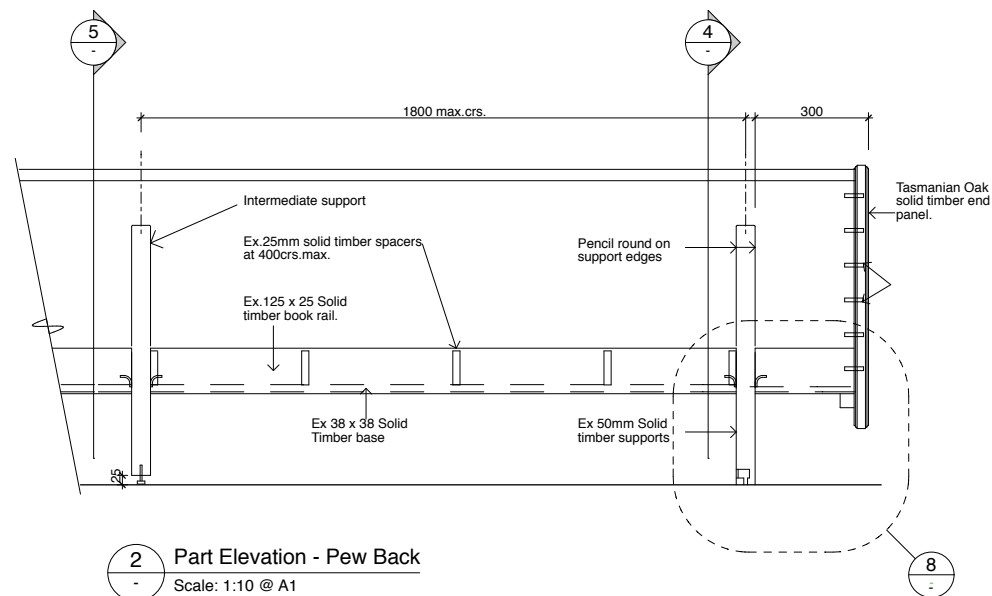


2 Part Elevation - Pew Back
Scale: 1:10 @ A1

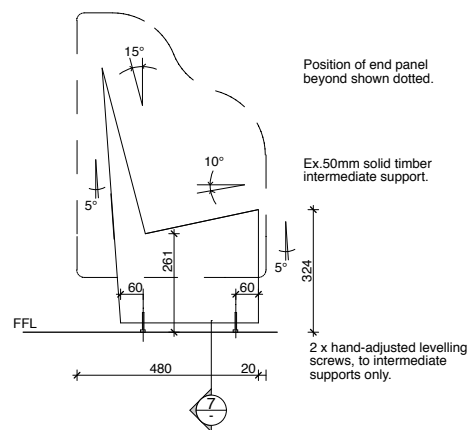


5 Elevation - Intermediate Support
Scale: 1:10 @ A1


NOTES:
Refer to drawing A3.11 for setout of Pews
Confirm with Church end panel option and numbers required.
All pew end supports to be fixed
Proprietary cam-locking fixing to stud precisely located in floor.
Cut out inside face of end support to accommodate fixing.
FIXING PROCEDURE:
Locate all pews on floor and mark fixing locations.
Hole-punch carpet neatly before drilling.
Anchor end supports in floor and fix down pews.
All pew intermediate supports to have 25mm clearance off floor, and hand-adjustable jacks.

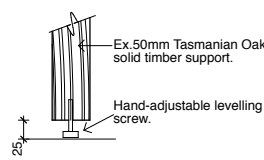


6 Detail - Support Leg
Scale: 1:5 @ A1
Intermediate support only

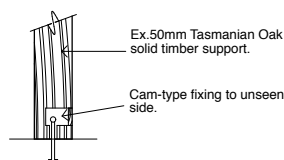

7 Detail - End Support Fixing
Scale: 1:5 @ A1
End support only

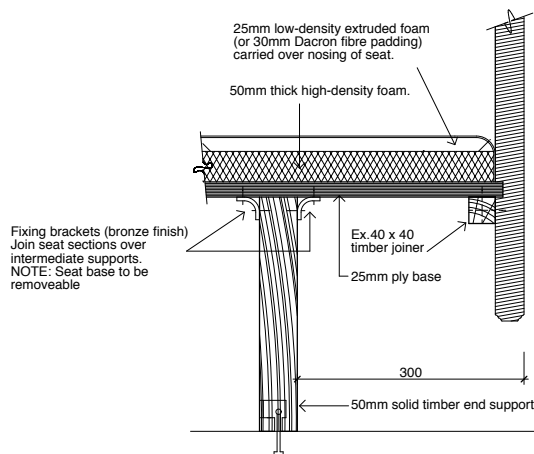

5 Section Detail - Pew End
Scale: 1:5 @ A1

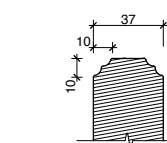

9 Section Detail - End Panel
Scale: 1:2 @ A1

REPRODUCTION OF THE WHOLE OR PART OF THE DOCUMENT CONSTITUTES AN INFRINGEMENT OF COPYRIGHT.
THE INFORMATION, IDEAS AND CONCEPTS CONTAINED IN THIS DOCUMENT ARE CONFIDENTIAL.
THE RECIPIENTS OF THIS DOCUMENT IS / ARE PROHIBITED FROM DISCLOSING SUCH INFORMATION, IDEAS AND CONCEPTS TO ANY PERSON WITHOUT THE PRIOR WRITTEN CONSENT OF THE COPYRIGHT HOLDER.
ALL DIMENSIONS ARE IN MILLIMETRES UNLESS OTHERWISE SHOWN.
WORK TO FIGURED DIMENSIONS DO NOT SCALE FROM DRAWINGS.
CHECK ALL DIMENSIONS ON SITE PRIOR TO CONSTRUCTION.
REPORT ANY DISCREPANCIES TO THE PROJECT ARCHITECTS.
ADMINISTERING THE CONTRACT.
THIS DRAWING IS TO BE READ IN CONJUNCTION WITH ALL CONTRACT DOCUMENTS.

QUANTITY SURVEYOR

LANDSCAPE ARCHITECT

AUDIO VISUAL / COMMUNICATIONS

SERVICES ENGINEER

STRUCTURAL ENGINEER

ARCHITECT
Walker Architects
Level 5
48 Courthouse Lane
PO Box 5319
Auckland New Zealand
Ph: (09) 373 3828
Fx: (09) 307 0285
Email: emma@walker.co.nz

CLIENT
THE CHURCH OF JESUS CHRIST OF LATTER-DAY SAINTS


Date	Details	Issue

CONSULTANTS PROJECT No: 4850
DATE: NOV 2008
SCALE: 1:2, 1:5, 1:10 @ A1
DRAWN:
CHECKED:


PROJECT
P230-3SC NEW MEETING HOUSE MT WELLINGTON
LOCATION
Lunn Avenue, Mt Wellington, Auckland.

DRAWING TITLE: Architectural Services
PEW DETAILS
CHECKED: APPROVED: APPROVED:
Construction Manager Engineer / Architect Physical Facilities Man


CHURCH PROJECT No:
DRAWING ISSUE
A 7.07

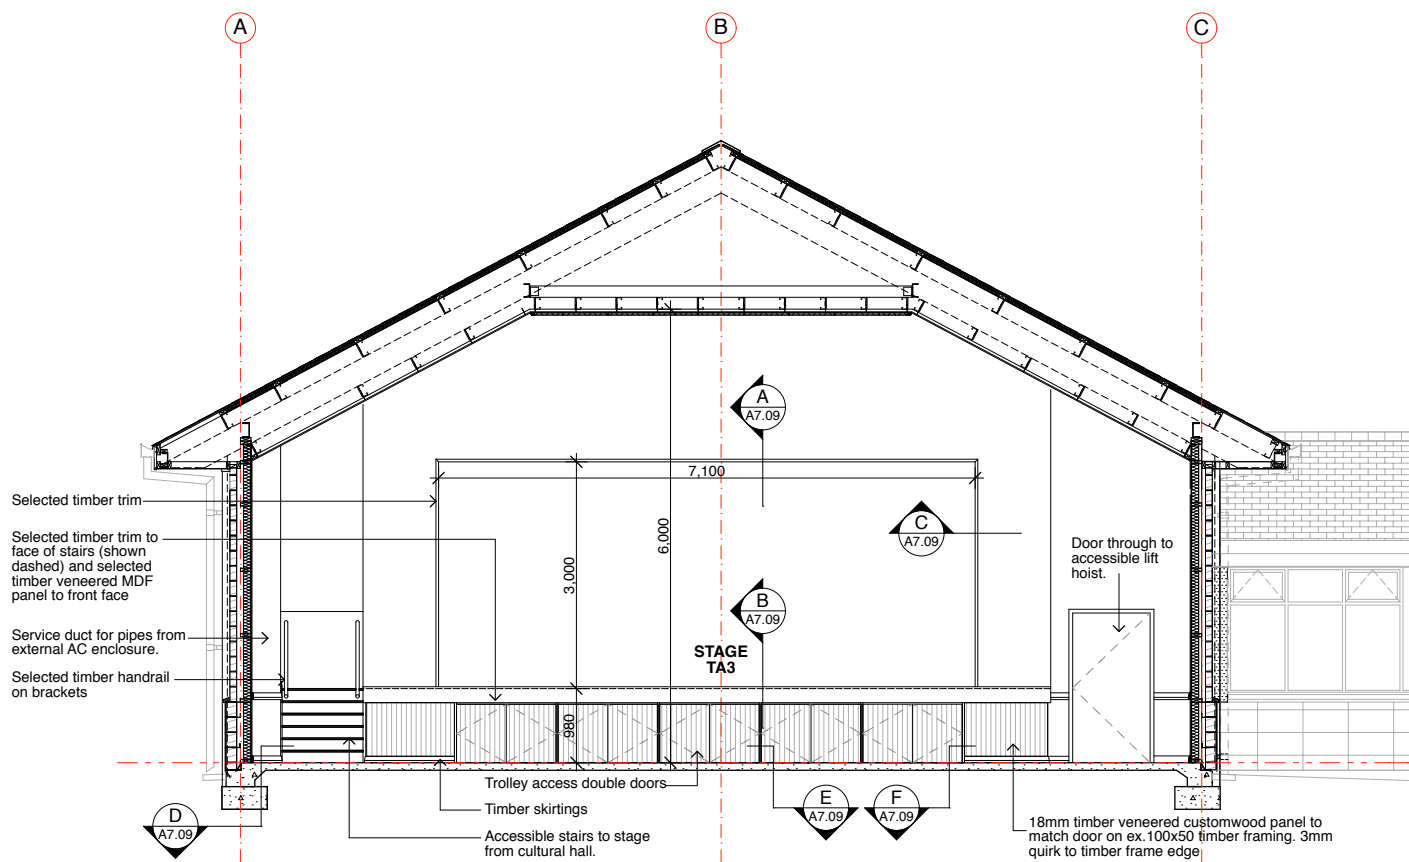


12 STAGE - FRONT ELEVATION
 A7.01 1:50 @ A1

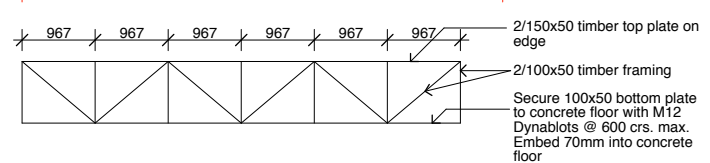


2 TRANSVERSE TRUSS SCHEMATIC
 1:50 @ A1 Refer Structural Engineer's details

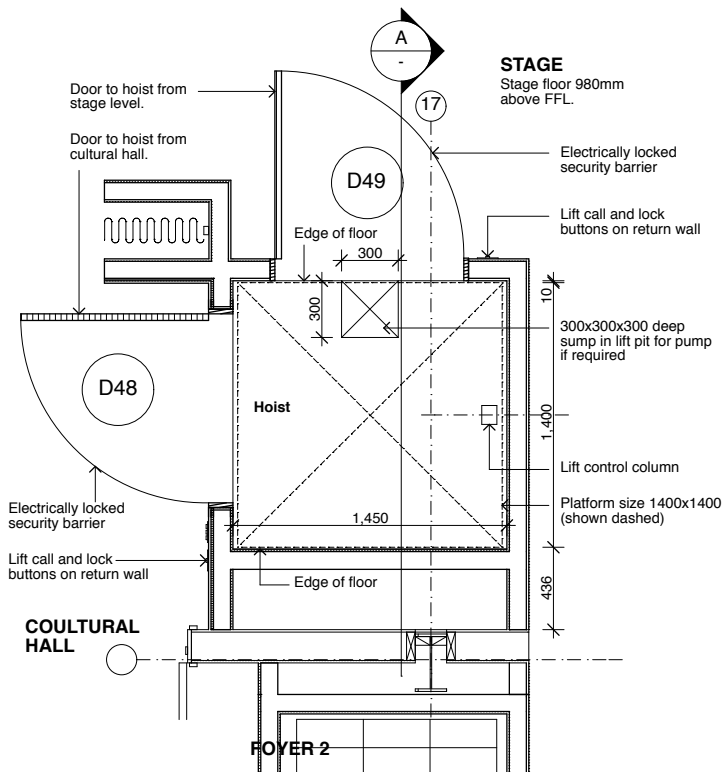


9 PLAN - ACCESSIBLE LIFT/HOIST
 A7.01 1:20 @ A1

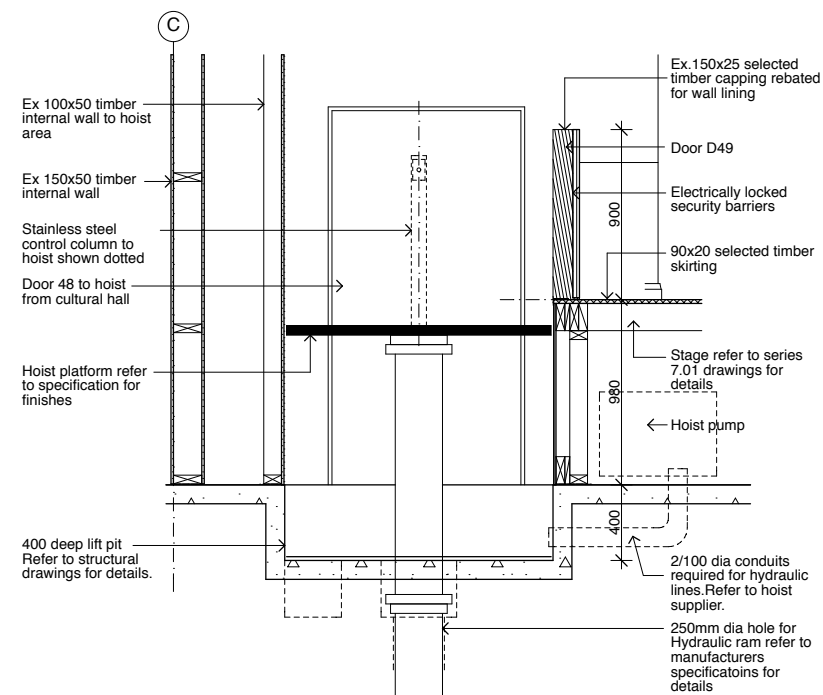


A SECTION - LOW-RISE ACCESSIBLE LIFT/HOIST
 1:20 @ A1

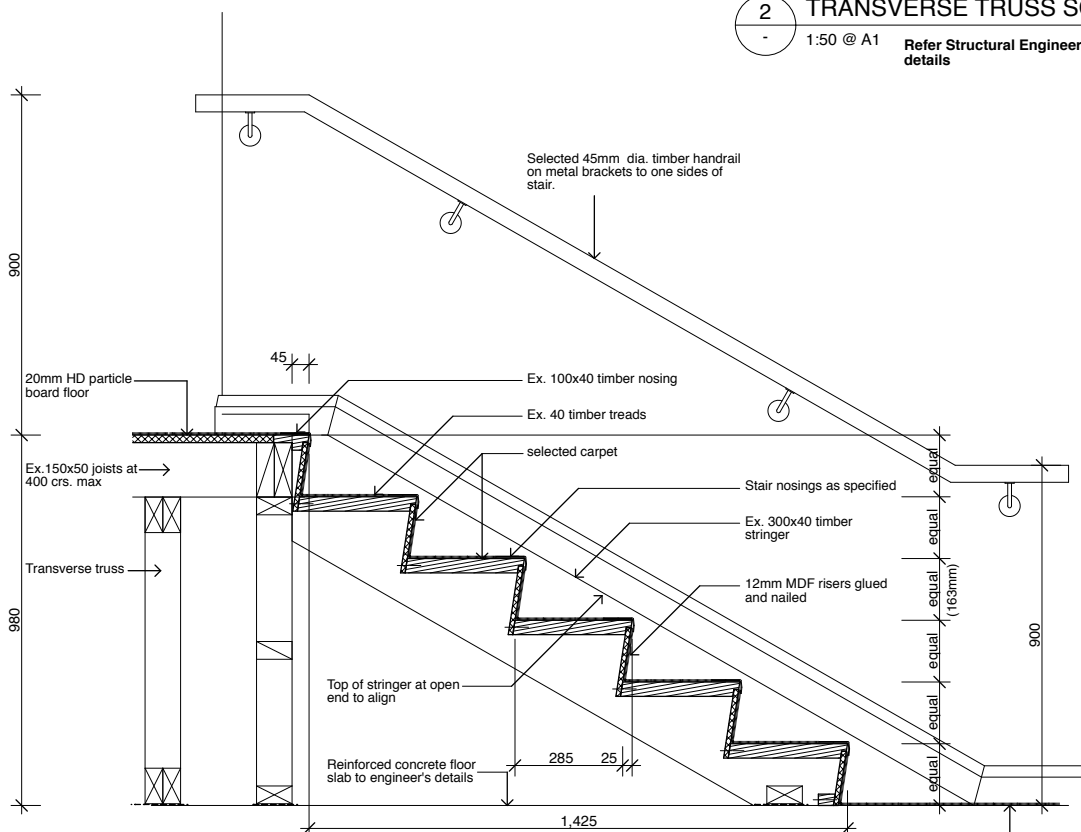

10 PLATFORM STAIRS-HALL ACCESS
 A7.01 1:10 @ A1

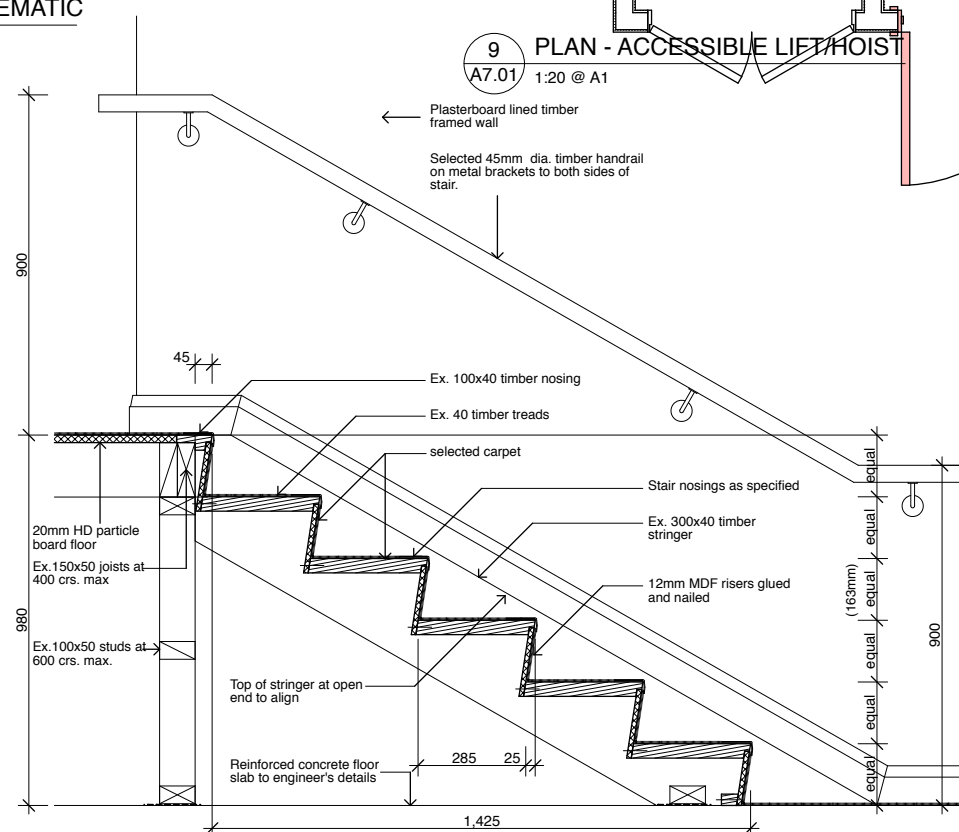

11 ACCESSIBLE STAIRS-STAGE REAR
 A7.01 1:10 @ A1

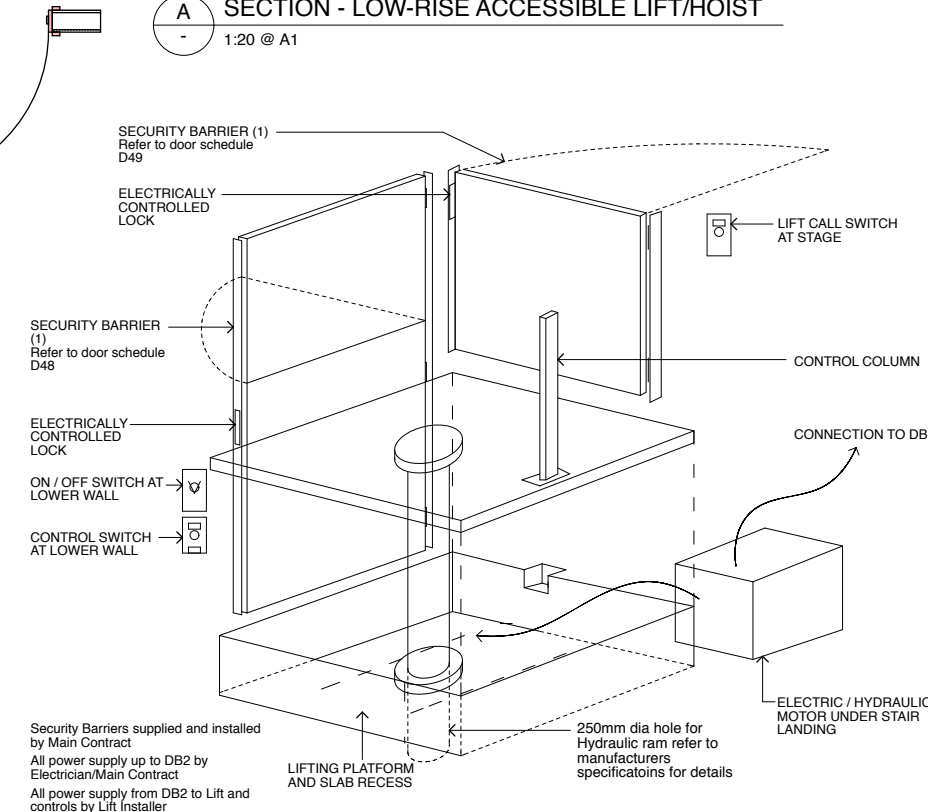

B SCHEMATIC - ACCESSIBLE LIFT / HOIST FROM CULTURAL HALL TO STAGE
 1:20 @ A1

PRINTED 24/11/08

REPRODUCTION OF THE WHOLE OR PART OF THE DOCUMENT CONSTITUTES AN INFRINGEMENT OF COPYRIGHT. THE INFORMATION, IDEAS AND CONCEPTS CONTAINED IN THIS DOCUMENT ARE CONFIDENTIAL. THE RECIPIENTS OF THIS DOCUMENT IS / ARE PROHIBITED FROM DISCLOSING SUCH INFORMATION, IDEAS AND CONCEPTS TO ANY PERSON WITHOUT THE PRIOR WRITTEN CONSENT OF THE COPYRIGHT HOLDER.

ALL DIMENSIONS ARE IN MILLIMETRES UNLESS OTHERWISE SHOWN. WORK TO FIGURED DIMENSIONS DO NOT SCALE FROM DRAWINGS. CHECK ALL DIMENSIONS ON SITE PRIOR TO CONSTRUCTION. REPORT ANY DISCREPANCIES TO THE PROJECT ARCHITECTS ADMINISTERING THE CONTRACT. THIS DRAWING IS TO BE READ IN CONJUNCTION WITH ALL CONTRACT DOCUMENTS.

QUANTITY SURVEYOR

LANDSCAPE ARCHITECT

AUDIO VISUAL / COMMUNICATIONS

SERVICES ENGINEER

STRUCTURAL ENGINEER

ARCHITECT
Walker ARCHITECTS
 Level 5
 48 Courthouse Lane
 PO Box 5319
 Auckland New Zealand
 Ph: (09) 373 3828
 Fax: (09) 307 0285
 Email: email@walker.co.nz

CLIENT
THE CHURCH OF JESUS CHRIST OF LATTER-DAY SAINTS

Date	Details	Issue


CONSULTANTS PROJECT No: 4850
 DATE: JULY 2008
 SCALE: 1:50, 1:20
 DRAWN: [Signature]
 CHECKED: [Signature]

PROJECT
P230-3SC NEW MEETING HOUSE MT WELLINGTON
 LOCATION
 Lunn Avenue, Mt Wellington, Auckland.


DRAWING TITLE: Architectural Services
STAGE ELEVATION & JOINERY DETAILS
 CHECKED: [Signature] APPROVED: [Signature] APPROVED: [Signature]
 Construction Manager Engineer / Architect Physical Facilities Man

CHURCH PROJECT No:
 DRAWING ISSUE
A 7.08


THE CHURCH OF
JESUS CHRIST
OF LATTER-DAY SAINTS

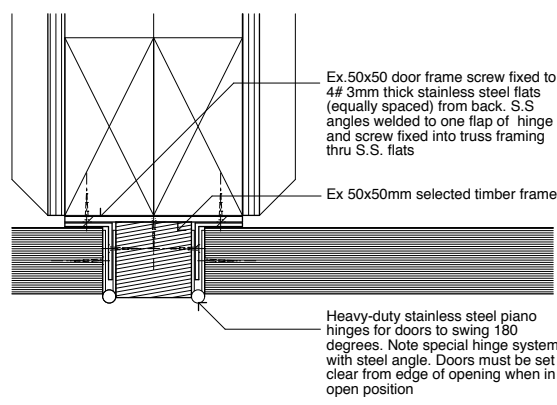


J DOOR FRAME FIXING DETAIL
1:2 @ A1

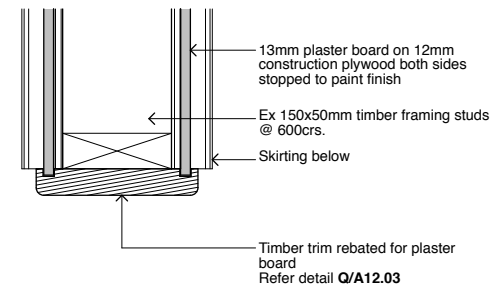


C PLATFORM FRONT WALL DETAIL
A7.08 1:5 @ A1

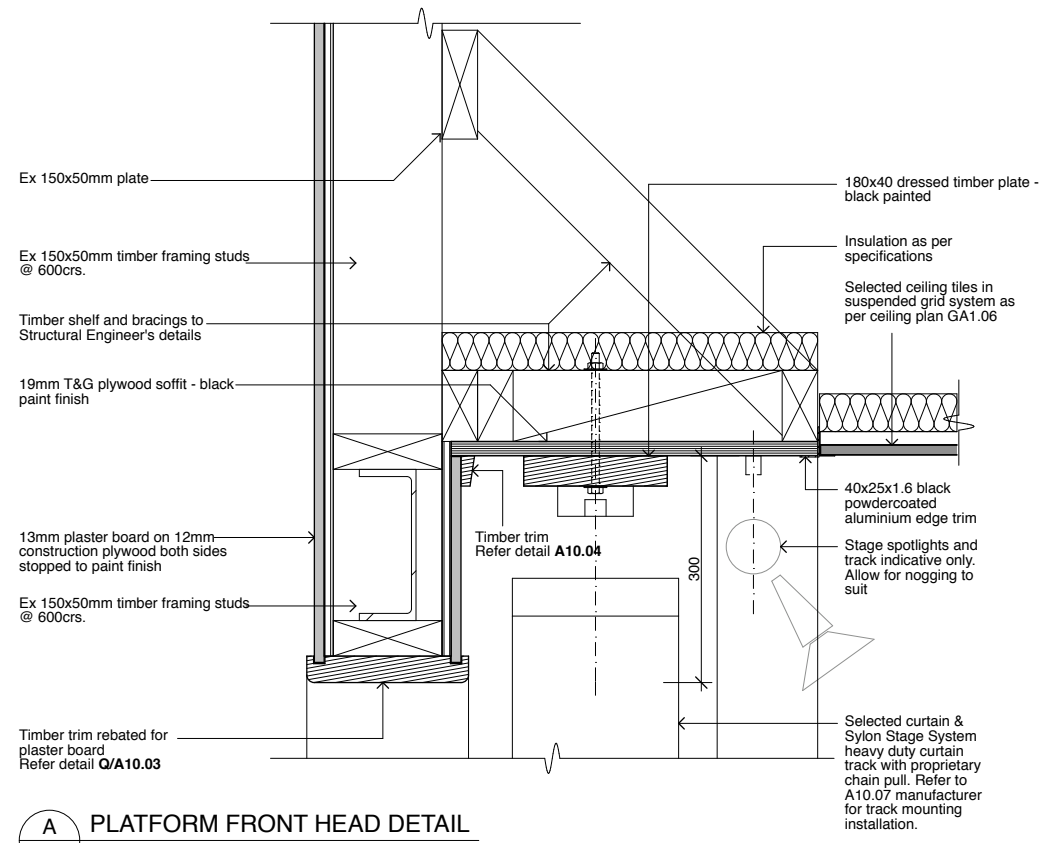


A PLATFORM FRONT HEAD DETAIL
A7.08 1:5 @ A1

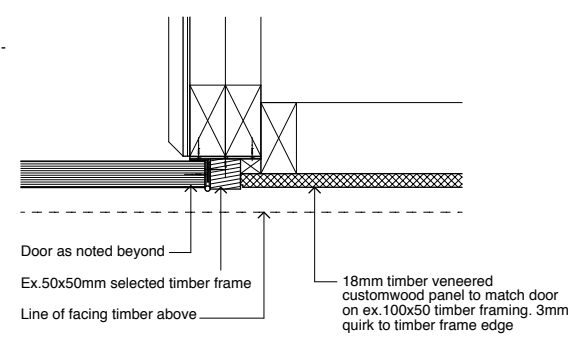


F STORAGE DOOR U/PLATFORM DETAIL PLAN
A7.08 1:5 @ A1

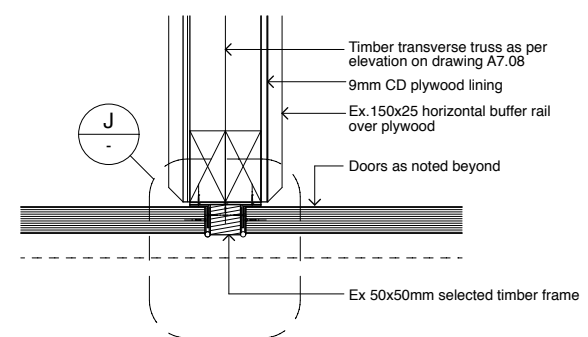

E STORAGE DOOR U/PLATFORM DETAIL PLAN
A7.08 1:5 @ A1

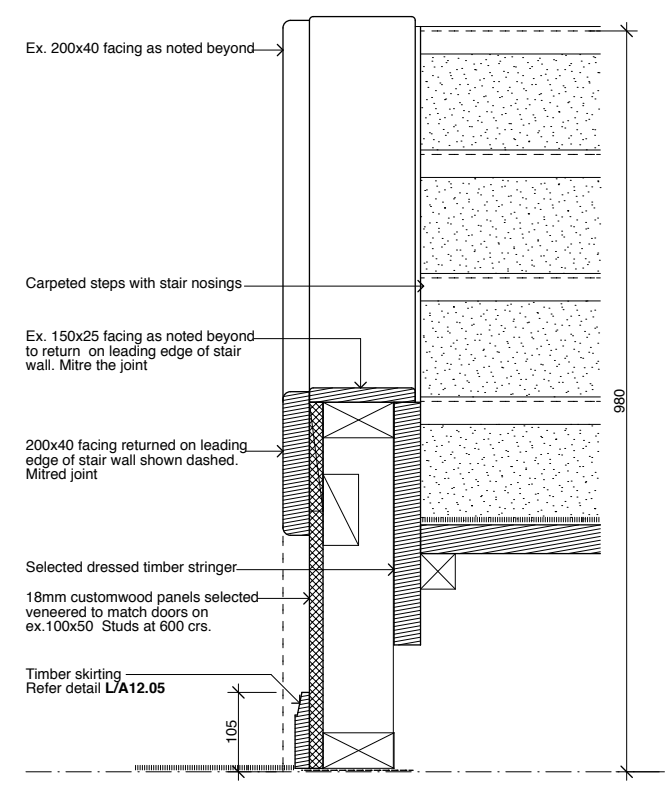

D STAIR WALL DETAIL
A7.08 1:5 @ A1

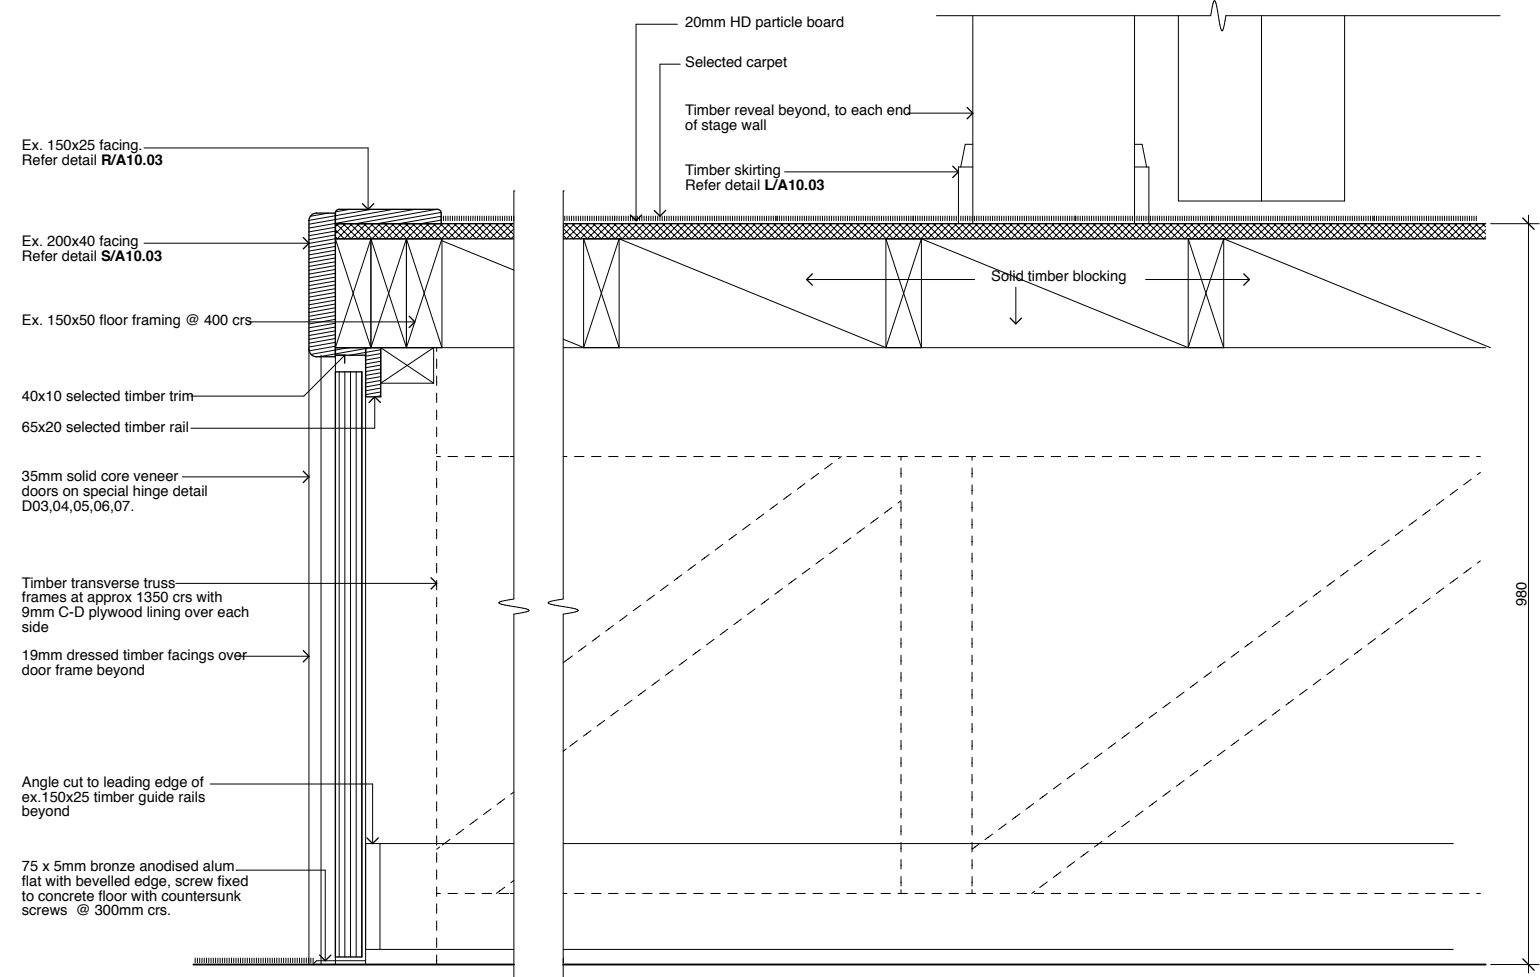

B PLATFORM EDGE DETAIL
A7.08 1:5 @ A1

<p>REPRODUCTION OF THE WHOLE OR PART OF THE DOCUMENT CONSTITUTES AN INFRINGEMENT OF COPYRIGHT.</p> <p>THE INFORMATION, IDEAS AND CONCEPTS CONTAINED IN THIS DOCUMENT ARE CONFIDENTIAL.</p> <p>THE INFORMATION, IDEAS AND CONCEPTS CONTAINED IN THIS DOCUMENT IS / ARE PROHIBITED FROM DISCLOSING SUCH INFORMATION, IDEAS AND CONCEPTS TO ANY PERSON WITHOUT THE PRIOR WRITTEN CONSENT OF THE COPYRIGHT HOLDER.</p> <p>ALL DIMENSIONS ARE IN MILLIMETRES UNLESS OTHERWISE SHOWN.</p> <p>WORK TO FIGURED DIMENSIONS DO NOT SCALE FROM DRAWINGS.</p> <p>CHECK ALL DIMENSIONS ON SITE PRIOR TO CONSTRUCTION.</p> <p>REPORT ANY DISCREPANCIES TO THE PROJECT ARCHITECTS.</p> <p>ADMINISTERING THE CONTRACT.</p> <p>THIS DRAWING IS TO BE READ IN CONJUNCTION WITH ALL CONTRACT DOCUMENTS.</p>	<p>QUANTITY SURVEYOR</p>	<p>LANDSCAPE ARCHITECT</p>	<p>AUDIO VISUAL / COMMUNICATIONS</p>	<p>SERVICES ENGINEER</p>	<p>STRUCTURAL ENGINEER</p>	<p>ARCHITECT</p> <p>walker ARCHITECTS</p> <p>Level 5 48 Courthouse Lane PO Box 5319 Auckland New Zealand Ph: (09) 373 3828 Fx: (09) 307 0285 Email: email@walker.co.nz</p>	<p>CLIENT</p> <p>THE CHURCH OF JESUS CHRIST OF LATTER-DAY SAINTS</p>	<p>CONSULTANTS PROJECT No: 4850</p> <p>DATE: JULY 2008</p> <p>SCALE: 1:5</p> <p>DRAWN:</p> <p>CHECKED:</p>	<p>PROJECT</p> <p>P230-3SC NEW MEETING HOUSE MT WELLINGTON</p> <p>LOCATION Lunn Avenue, Mt Wellington, Auckland.</p>	<p>DRAWING TITLE: Architectural Services</p> <p>STAGE DETAILS</p> <p>CHECKED: APPROVED: APPROVED:</p> <p>Construction Manager Engineer / Architect Physical Facilities Man</p>	<p>CHURCH PROJECT No:</p> <p>DRAWING ISSUE</p> <p>A 7.09</p>
--	--------------------------	----------------------------	--------------------------------------	--------------------------	----------------------------	---	---	--	---	---	---

PRINTED 24/11/08