


FLAT ROOFS :
 " FIRESTONE " LOW SLOPE
 FIRE RETARDANT (LS FR)
 RUBBER GUARD EPDM
 MEMBRANE - 60 mm
 (TO MEET OBC STANDARDS OF 9.26.1 (1))

PROVIDE ROOF VENTS AS PER
 O.B.C (1 SQ.FT OF VENT FOR
 EVERY 300 SQ.FT OF ATTIC SPACE)

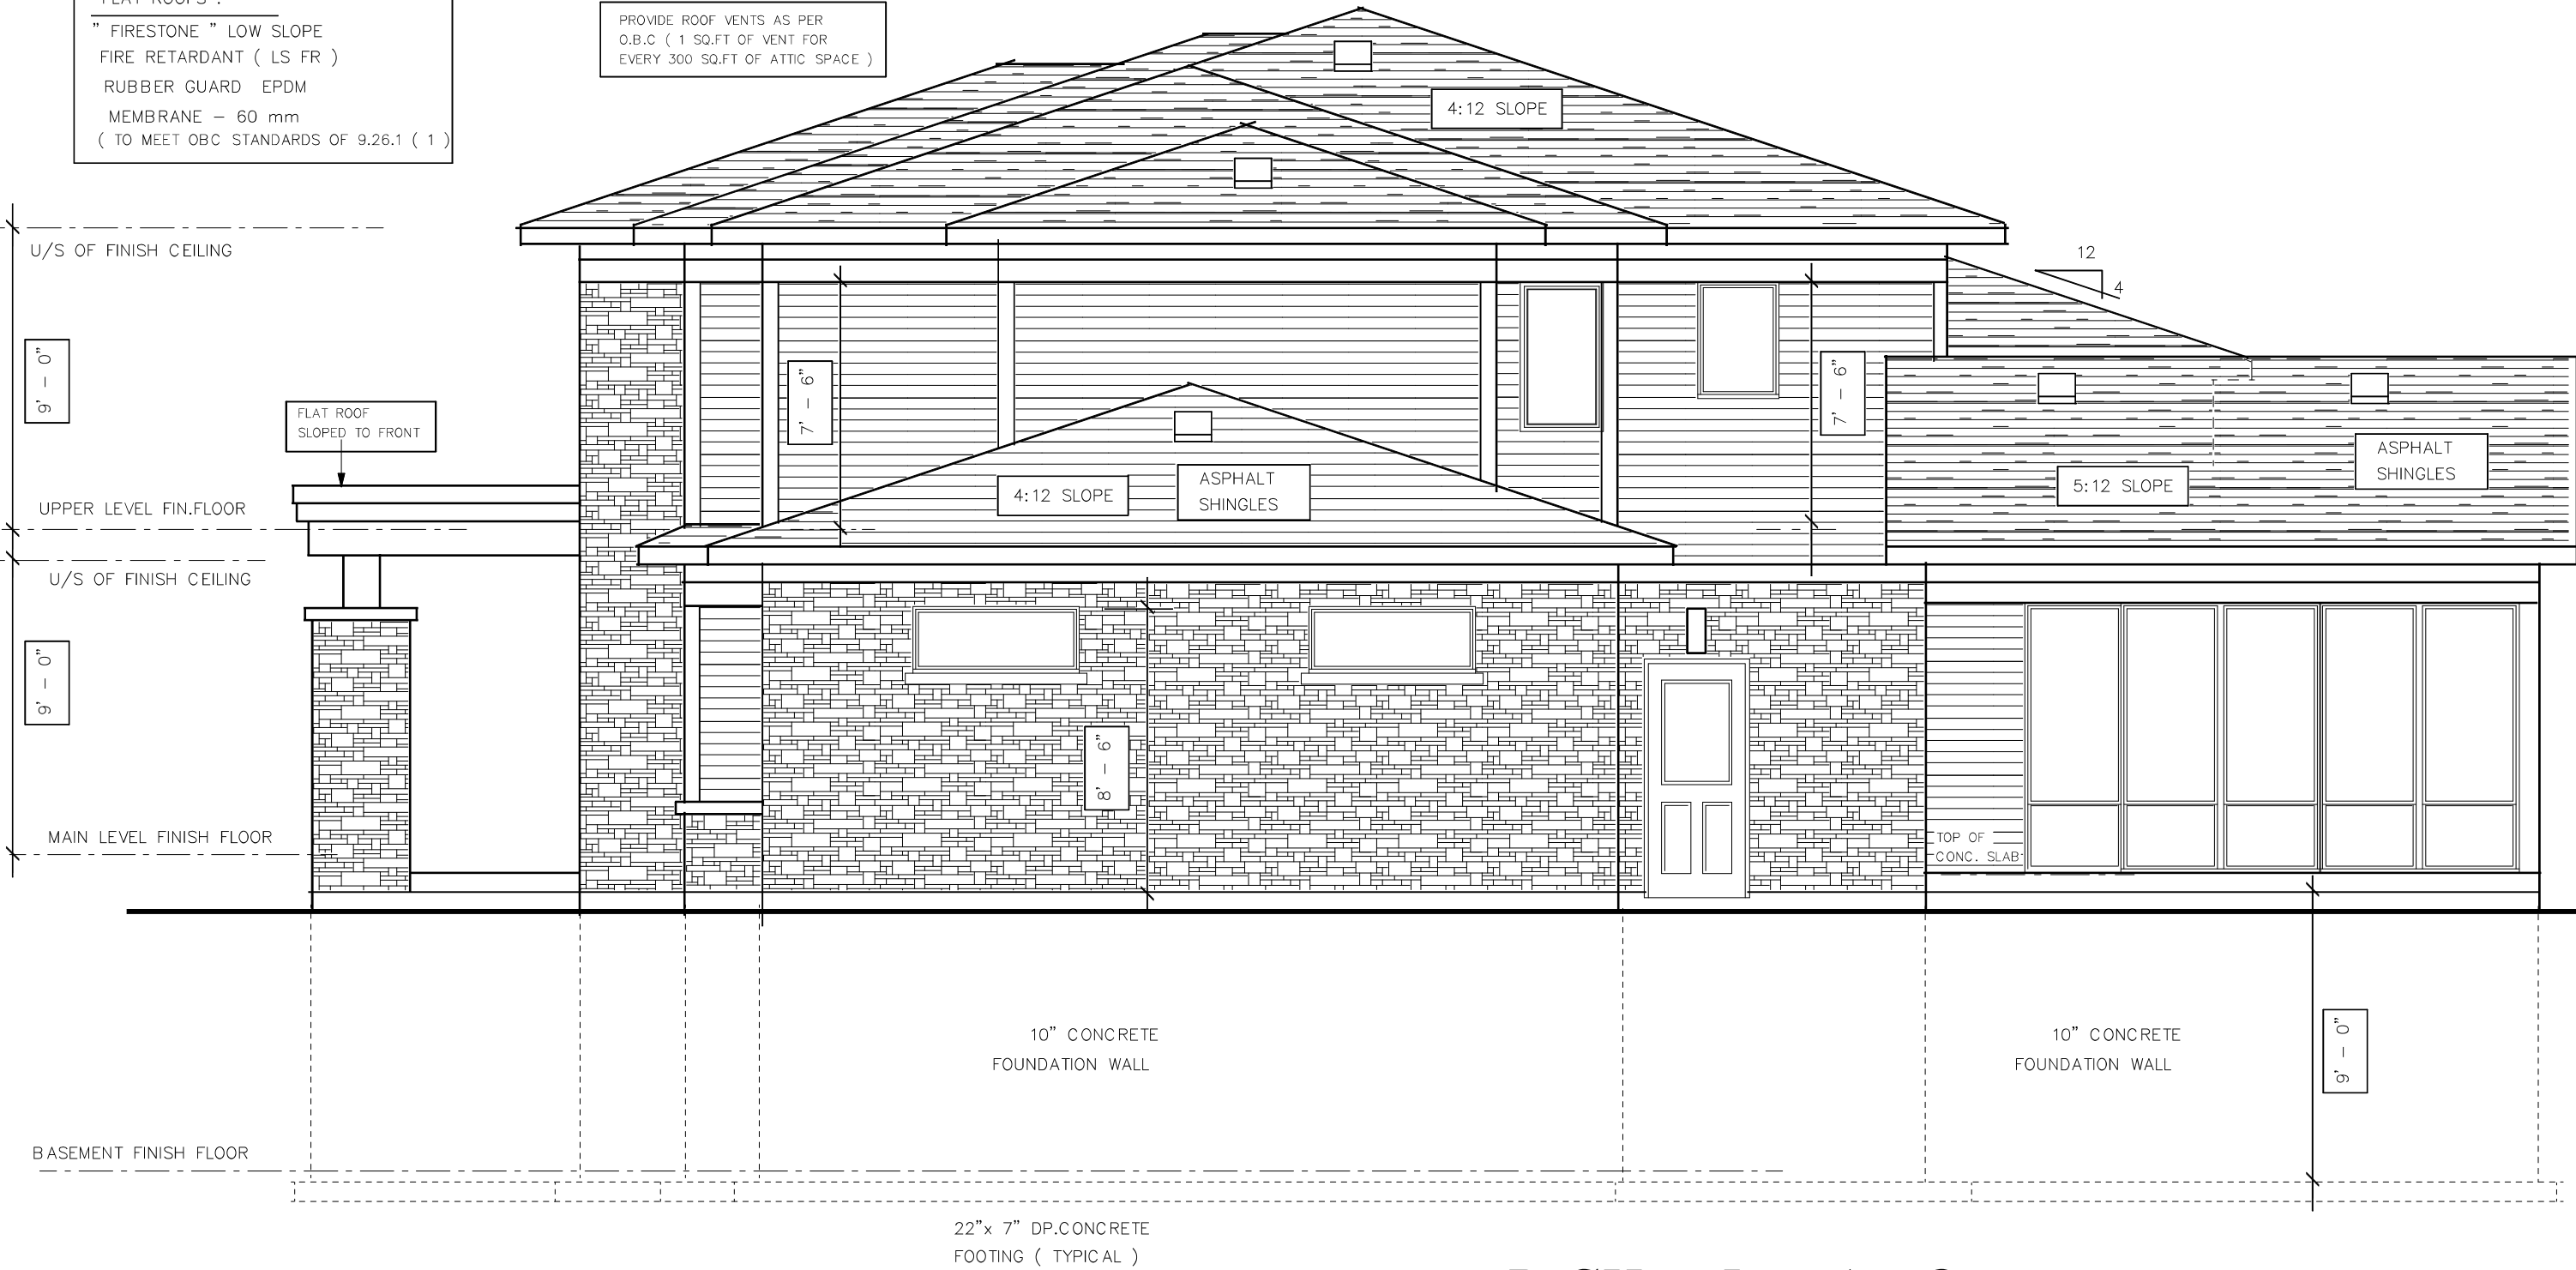

RIGHT ELEVATION