

CONCEPT
FOR INFORMATION ONLY

0m 7.5 15 22.5 30 1:750 AT A1
1:1500 AT A3
Scales


**KIPPA-RING
KLINGNER AND
BOARDMAN
ROADS**

**ROAD CORRIDOR AND
INTERSECTION UPGRADE**

**CONCEPT
LAYOUT PLAN**

DRAWING NUMBER
19-516-CP03

KL
Designer **04/2020**
Original Issue Date

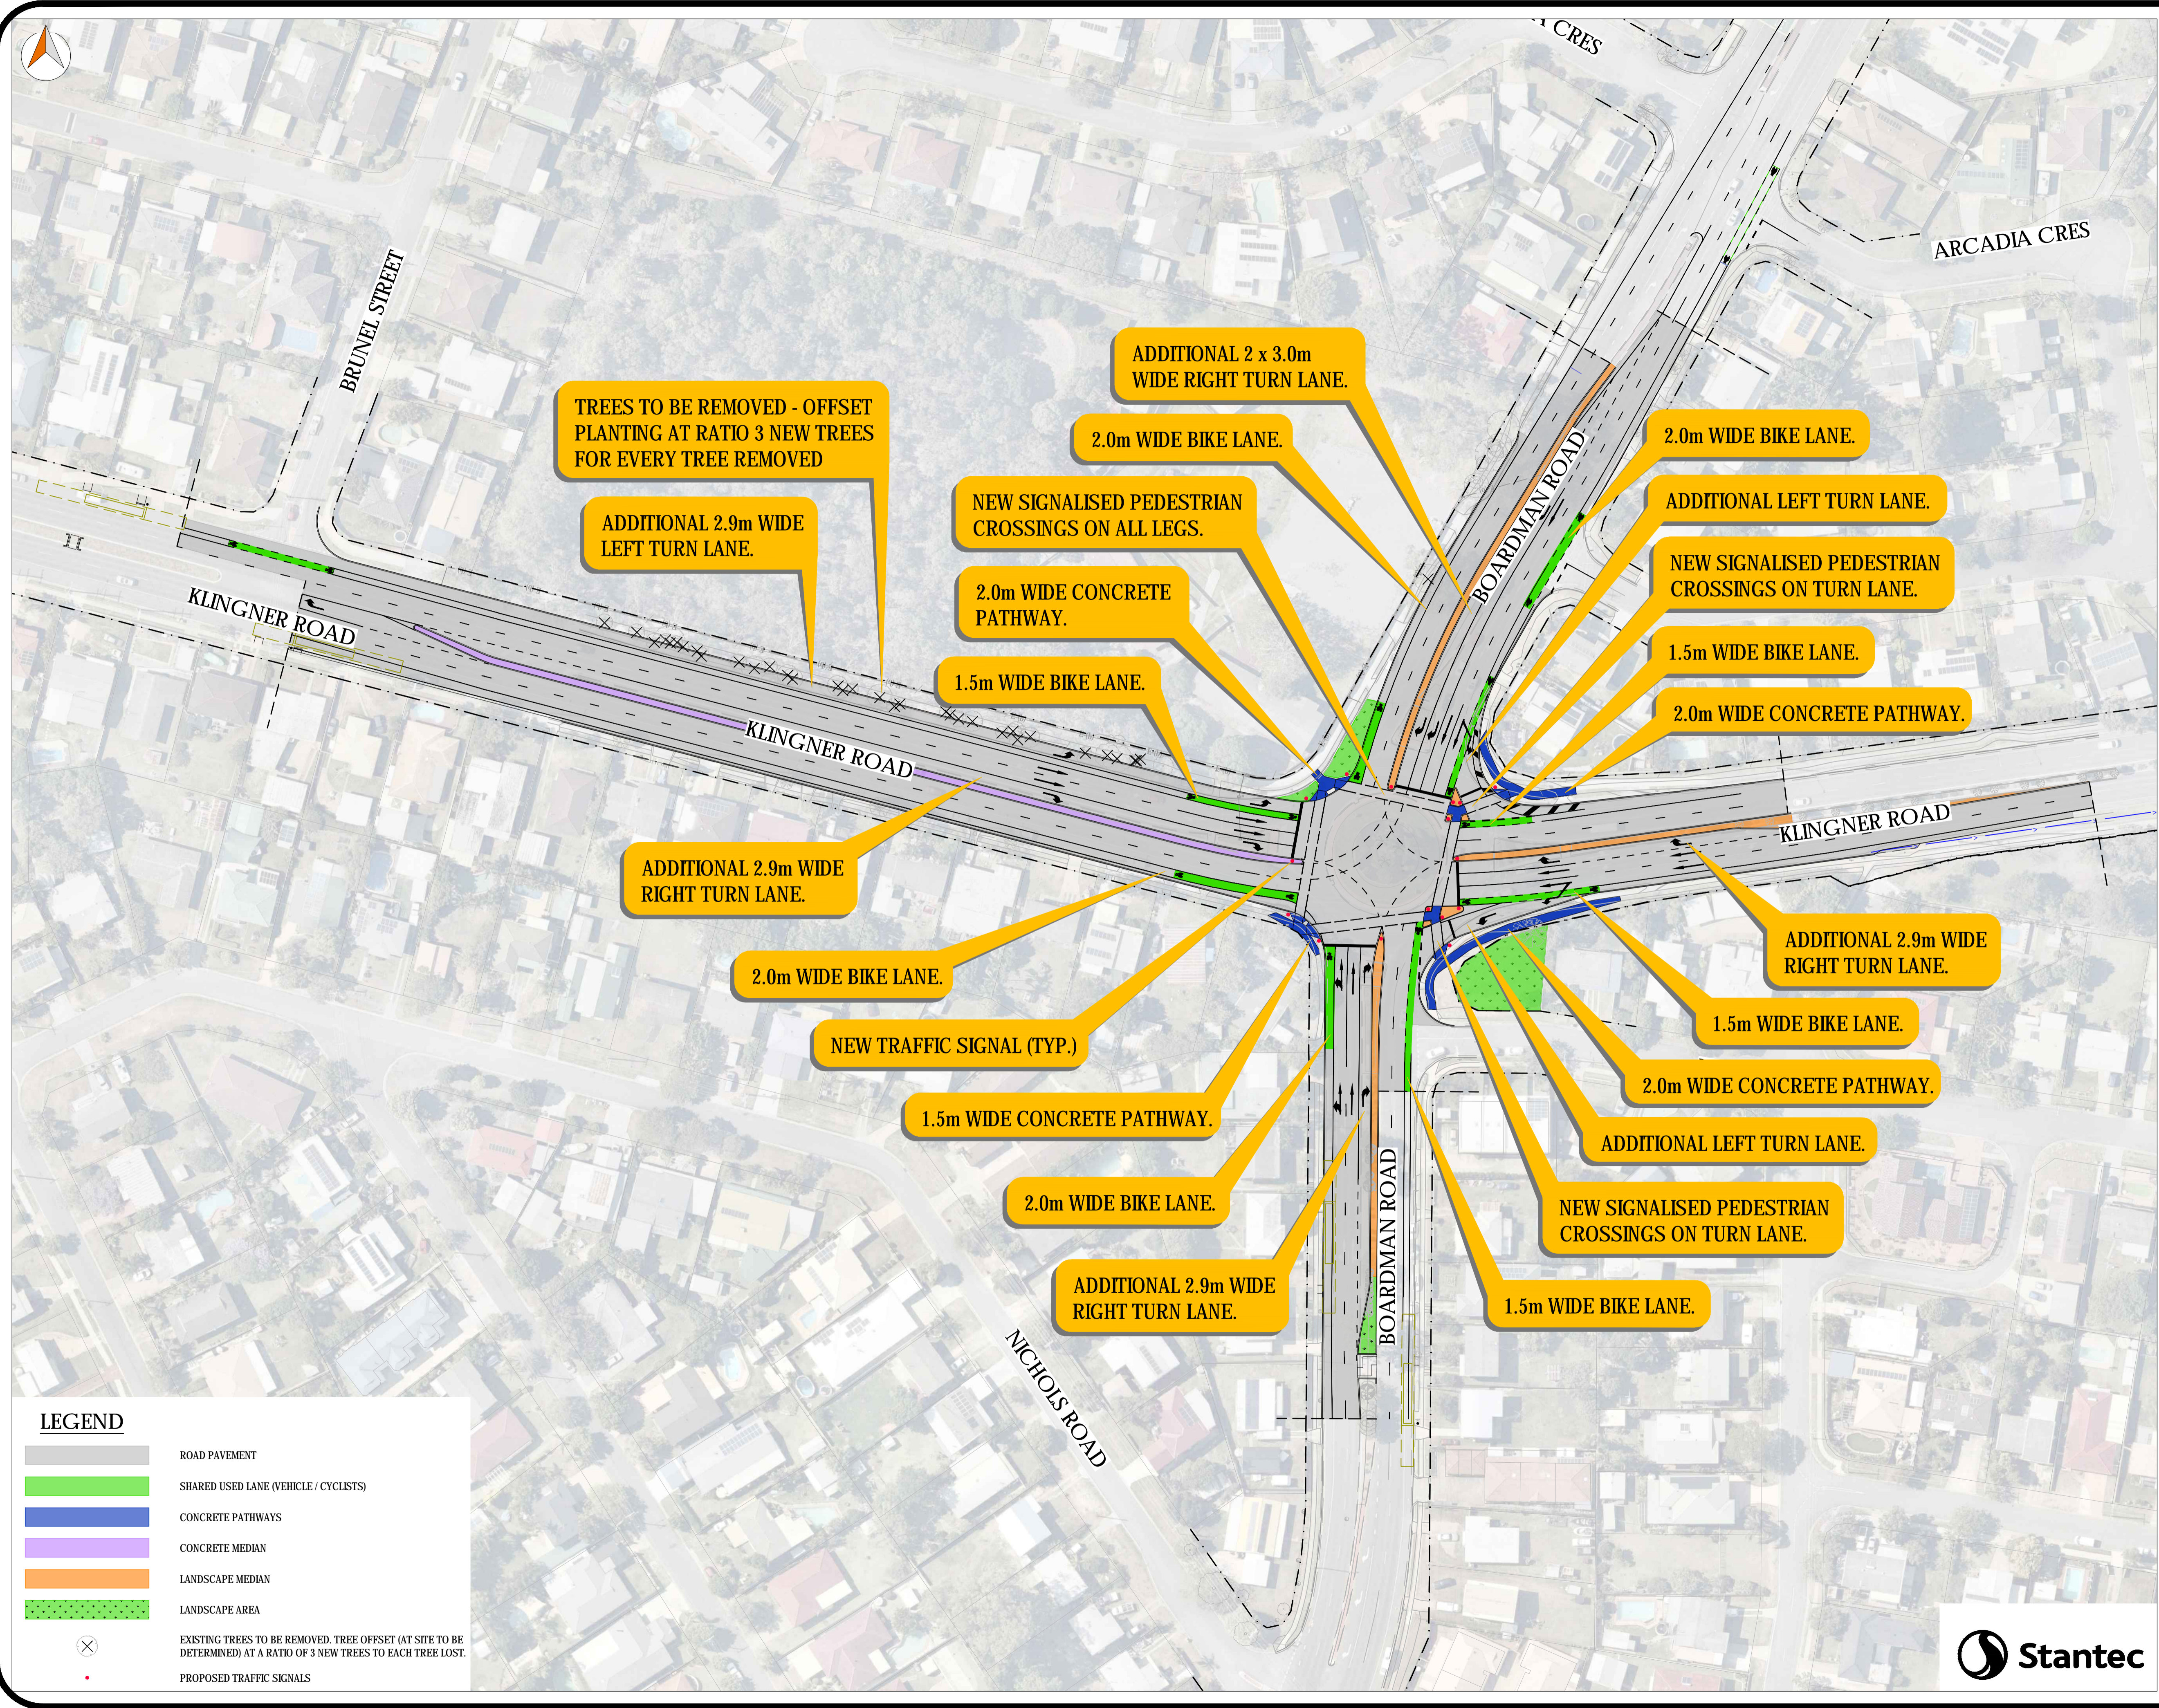

File name: P:\44678\Project_Documentation\Civil\Design-Drawings\Sketch\44678-Sketch For MBRC 1.dwg Date: Apr 24, 2020 8:47am